

ISLAND OF KAUAI


STATE OF HAWAII
DEPARTMENT OF TRANSPORTATION

PREPARED BY THE HIGHWAYS DIVISION, PLANNING BRANCH
IN COOPERATION WITH THE U.S. DEPARTMENT OF TRANSPORTATION,
FEDERAL HIGHWAY ADMINISTRATION

DECEMBER 2008




SCALE

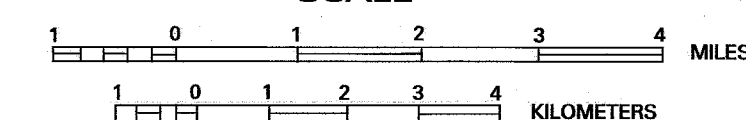

LEGEND

- STATE (NHS)
 - . - . - . - . - . - . STATE (Non-NHS)
 ○ ○ ○ ○ ○ ○ ○ ○ ○ ○ WATER (NHS)
 ○ Route termini point
 □ NHS to non-NHS transition point

SEE INSET MAP

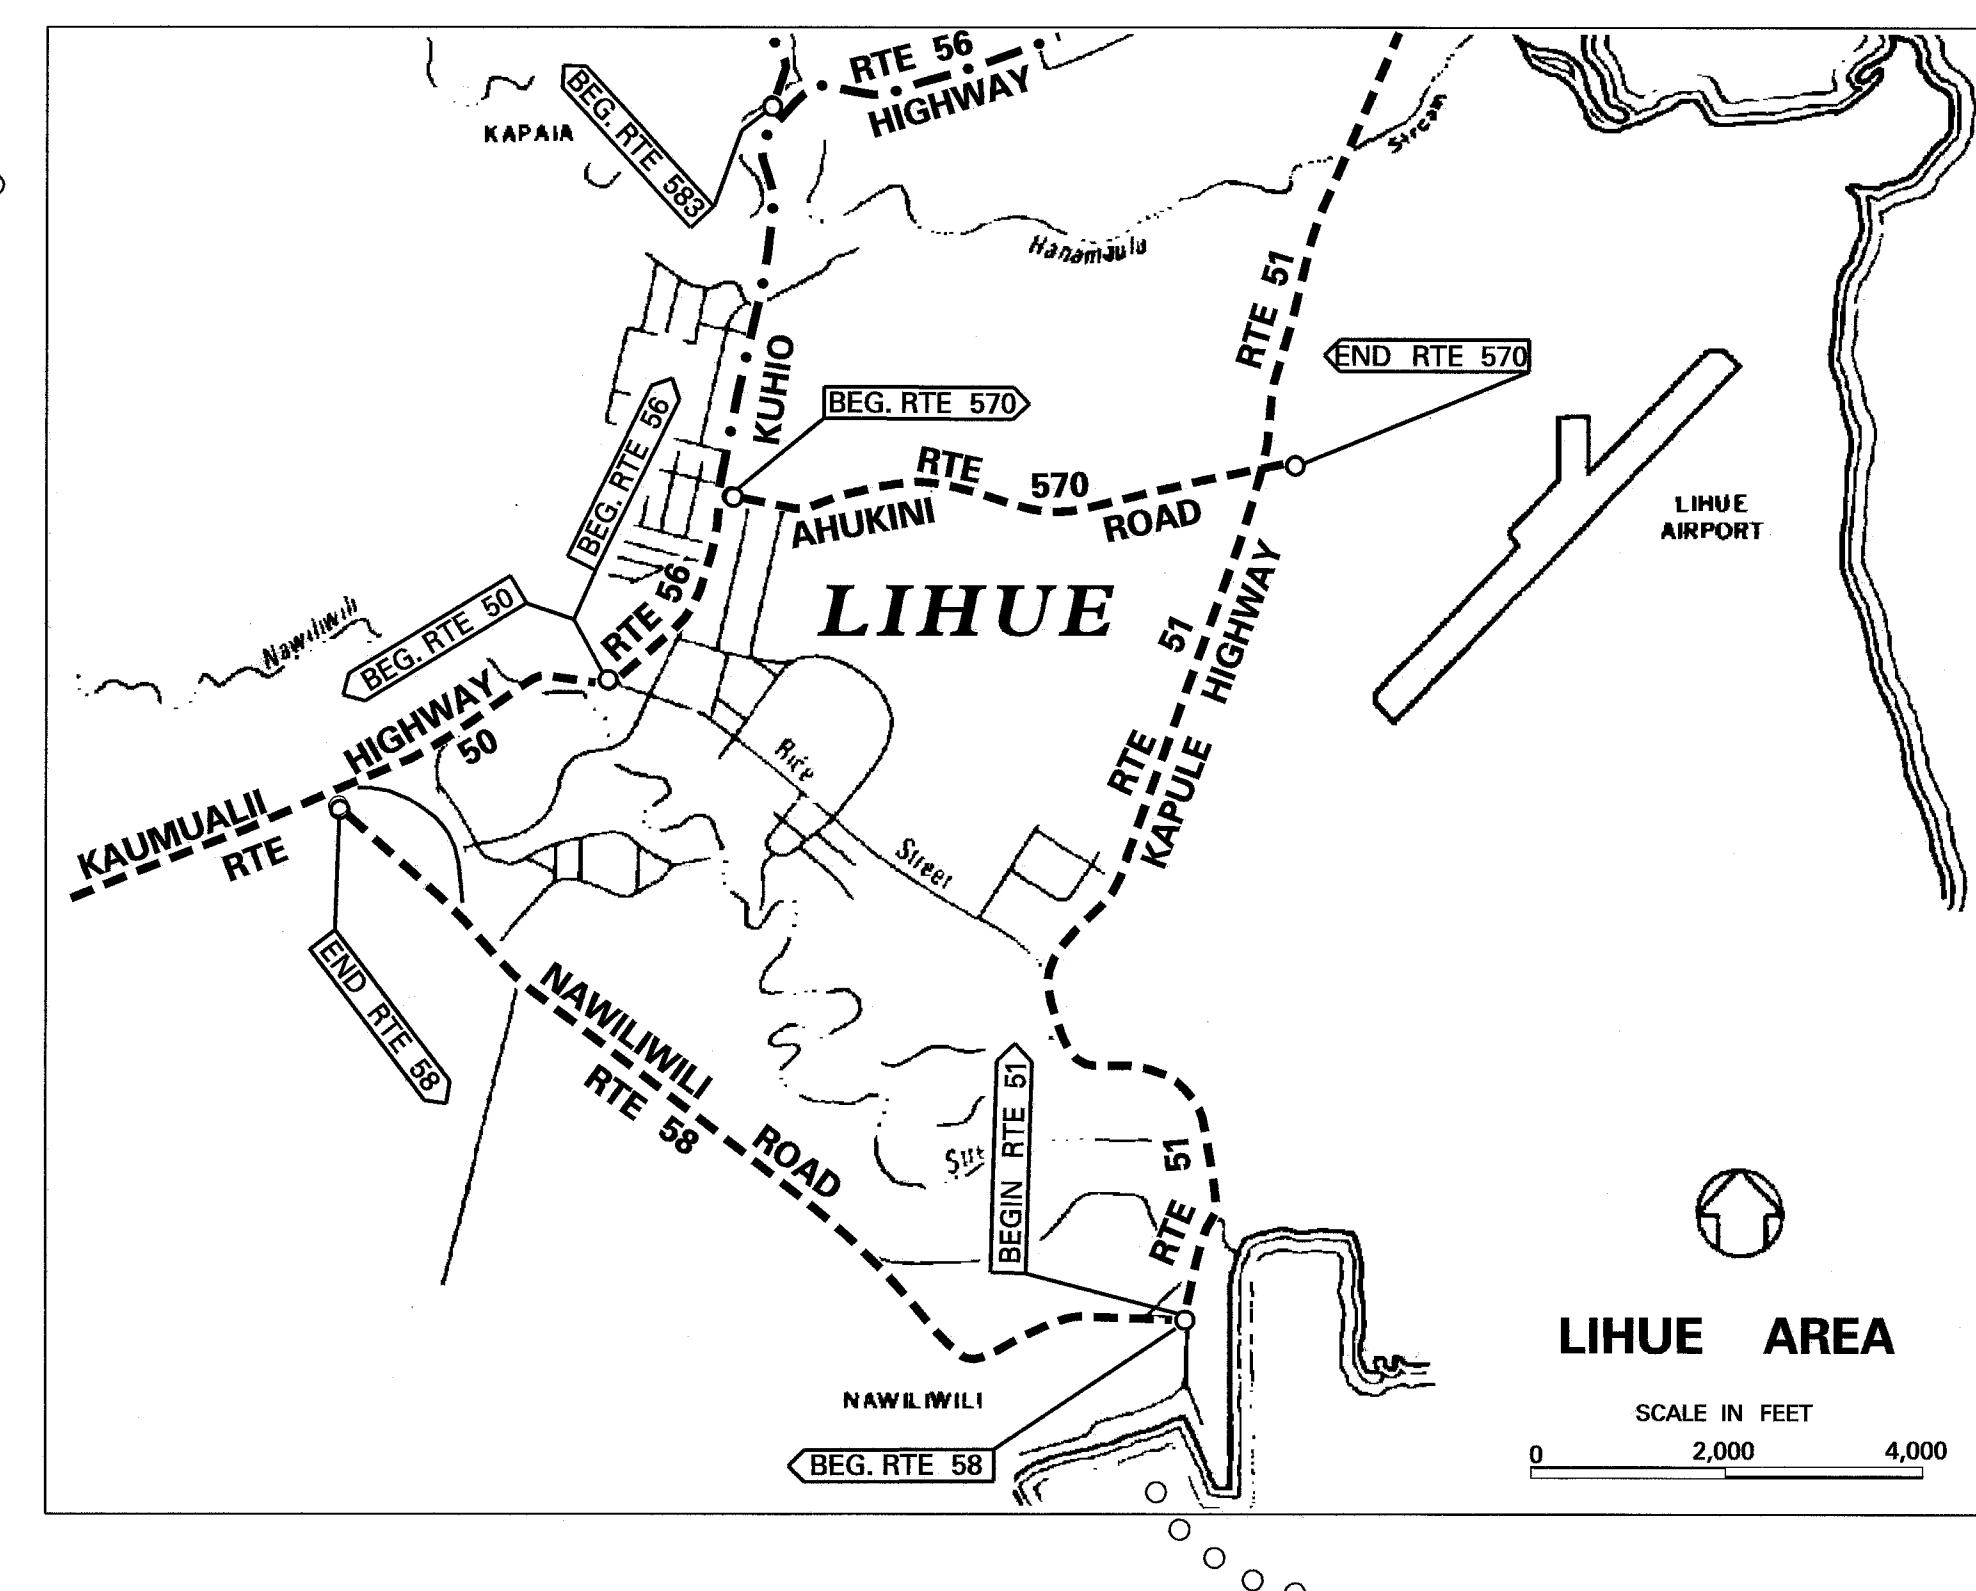

KAUAI:

ROUTE	LENGTH (Mi.)	ROAD NAME
50	32.93	(Kaunualii Hwy.)
51	3.44	(Waapa Rd., Rice St., Kapule Hwy.)
56	28.11	(Kuhio Hwy.)
58	2.06	(Nawiliwili Rd.)
540	3.87	(Halewili Rd.)
541	0.37	(Waialo Rd.)
550	14.10	(Waimea Canyon Drive, Kokee Rd.)
560	10.01	(Kuhio Hwy.)
570	1.12	(Ahukini Rd.)
580	6.68	(Kuamoo Rd.)
583	3.92	(Maalo Rd.)
5600	3.08	(Kapaa Bypass Rd.)

TOTAL = 109.69

P A C I F I C O C E A N

Date Released	
Dec 2002, JK	
Revised	
Apr. 04	D. B.
May 06	D. B.
Jan. 07	D. B.

DISCLAIMER: This product is for informational purposes only and may not be suitable for legal, engineering, or surveying purposes. This information is provided with the understanding that conclusions drawn from such information are the responsibility of the user. If you feel the information shown on this product is questionable, please contact the State of Hawaii, Highways Division, Planning Branch, at gishelp.hwp@hawaii.gov or at (808) 587-6351 to report the issue.

ROAD INVENTORY
KAUAI RTE 50
KAUMUALII HIGHWAY

STATE OF HAWAII
DEPARTMENT OF TRANSPORTATION
HIGHWAYS DIVISION

PREPARED BY THE
HIGHWAYS PLANNING BRANCH
IN COOPERATION WITH THE
U.S. DEPARTMENT OF TRANSPORTATION
FEDERAL HIGHWAY ADMINISTRATION

Total Designated Route Length:	32.93	MILES (a+b)
a. Existing Length:	32.93	MILES
b. Proposed Length:	0.00	MILES
Total Travel Way Length:	32.93	MILES (a+b, less c)
a. Existing Length:	32.93	MILES
b. Temporary Length:	0.00	MILES
c. Length used as T.W. for another Route:	0.00	MILES (-)

NEEDS STUDY ROUTE NO. FUNCTIONAL CLASSIFICATION

SCALE: (In Miles) 4" = 1 mile

Maintenance Control Sections : Length and Description

Structure Carrying Road	Bridges (Over 20'): Length, Type, Capacity and Year Constructed
Vertical Clearance	
Horizontal Clearance	
Vertical Clearance	
Horizontal Clearance	

Right of Way Width (min.-max.) if varies

Available Right of Way Width (Needs Study)


Right of Way Fence: Type - Right and Left

Control of Access: 1-None, 2-Partial, 3-Full

Jurisdiction, Transfer Phase No. and Date (C to S or S to C)

Project No., Type of Construction, and Year Constructed

Project No., Type of Construction, and Year Constructed

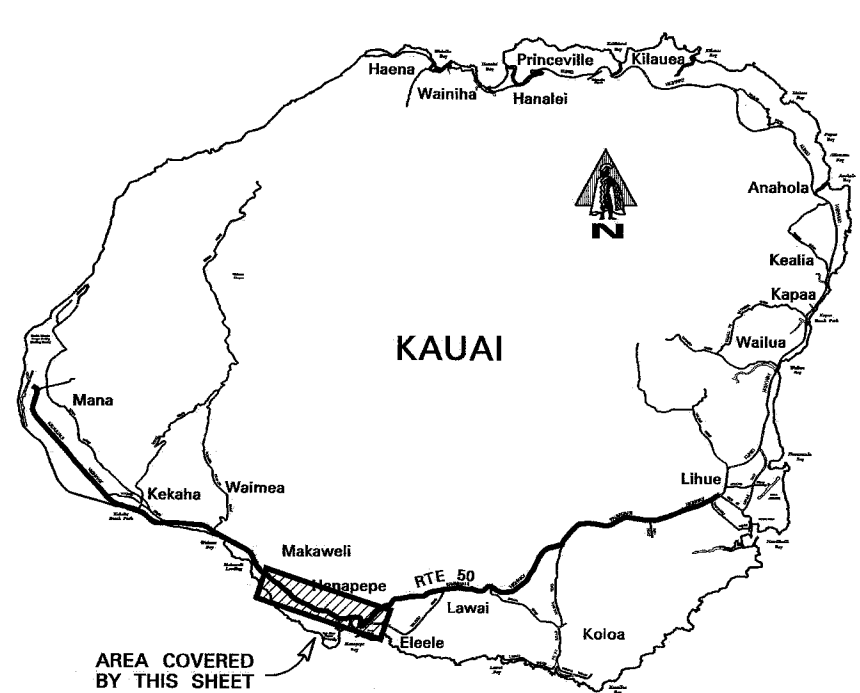

Road Diagram
* MP = Milepost Signage

SCALE: (In Miles) 4" = 1 mile

Shoulder: Width and Type	
Pavement: Width and Type	
Shoulder: Width and Type	
Median: Width and Type	
Shoulder: Width and Type	
Pavement: Width and Type	
Shoulder: Width and Type	

Number of Traffic Lanes

Auxiliary Lanes and Parking Lanes: No. of Lanes and Width (Left Side)

(Right Side)

Frontage Road: No. of Lanes, and Width (Right and Left)

Sidewalk: Width and Type (Right and Left)

Curb and/or Gutter: Type (Right and Left)

Protective Devices: Type, Location and Number

Illumination: Type, Location and Number

Curves: Degree of Curvature (Right and Left)

Superelevation (Range)

Grades: % Grade, Positive or Negative

Vertical Curve: Crest or Sag, Curve Limits

Area and Development:

Terrain: 1-Flat, 2-Rolling, 3-Mountainous

Speed: 1-Design, 2-Posted

Intersection Control Devices: Type, Location and Cycle Timing

Traffic Stations (Current Year)

HPMS Sections - AADT 2007

HPMS Sections - AADT 2006

HPMS Sections - AADT 2005

DOD Sections




Census Tracts

Functional Classification

National Highway System (NHS)

Previous Projects: Project No., Date and Limits

SCALE: (In Miles) 4" = 1 mile

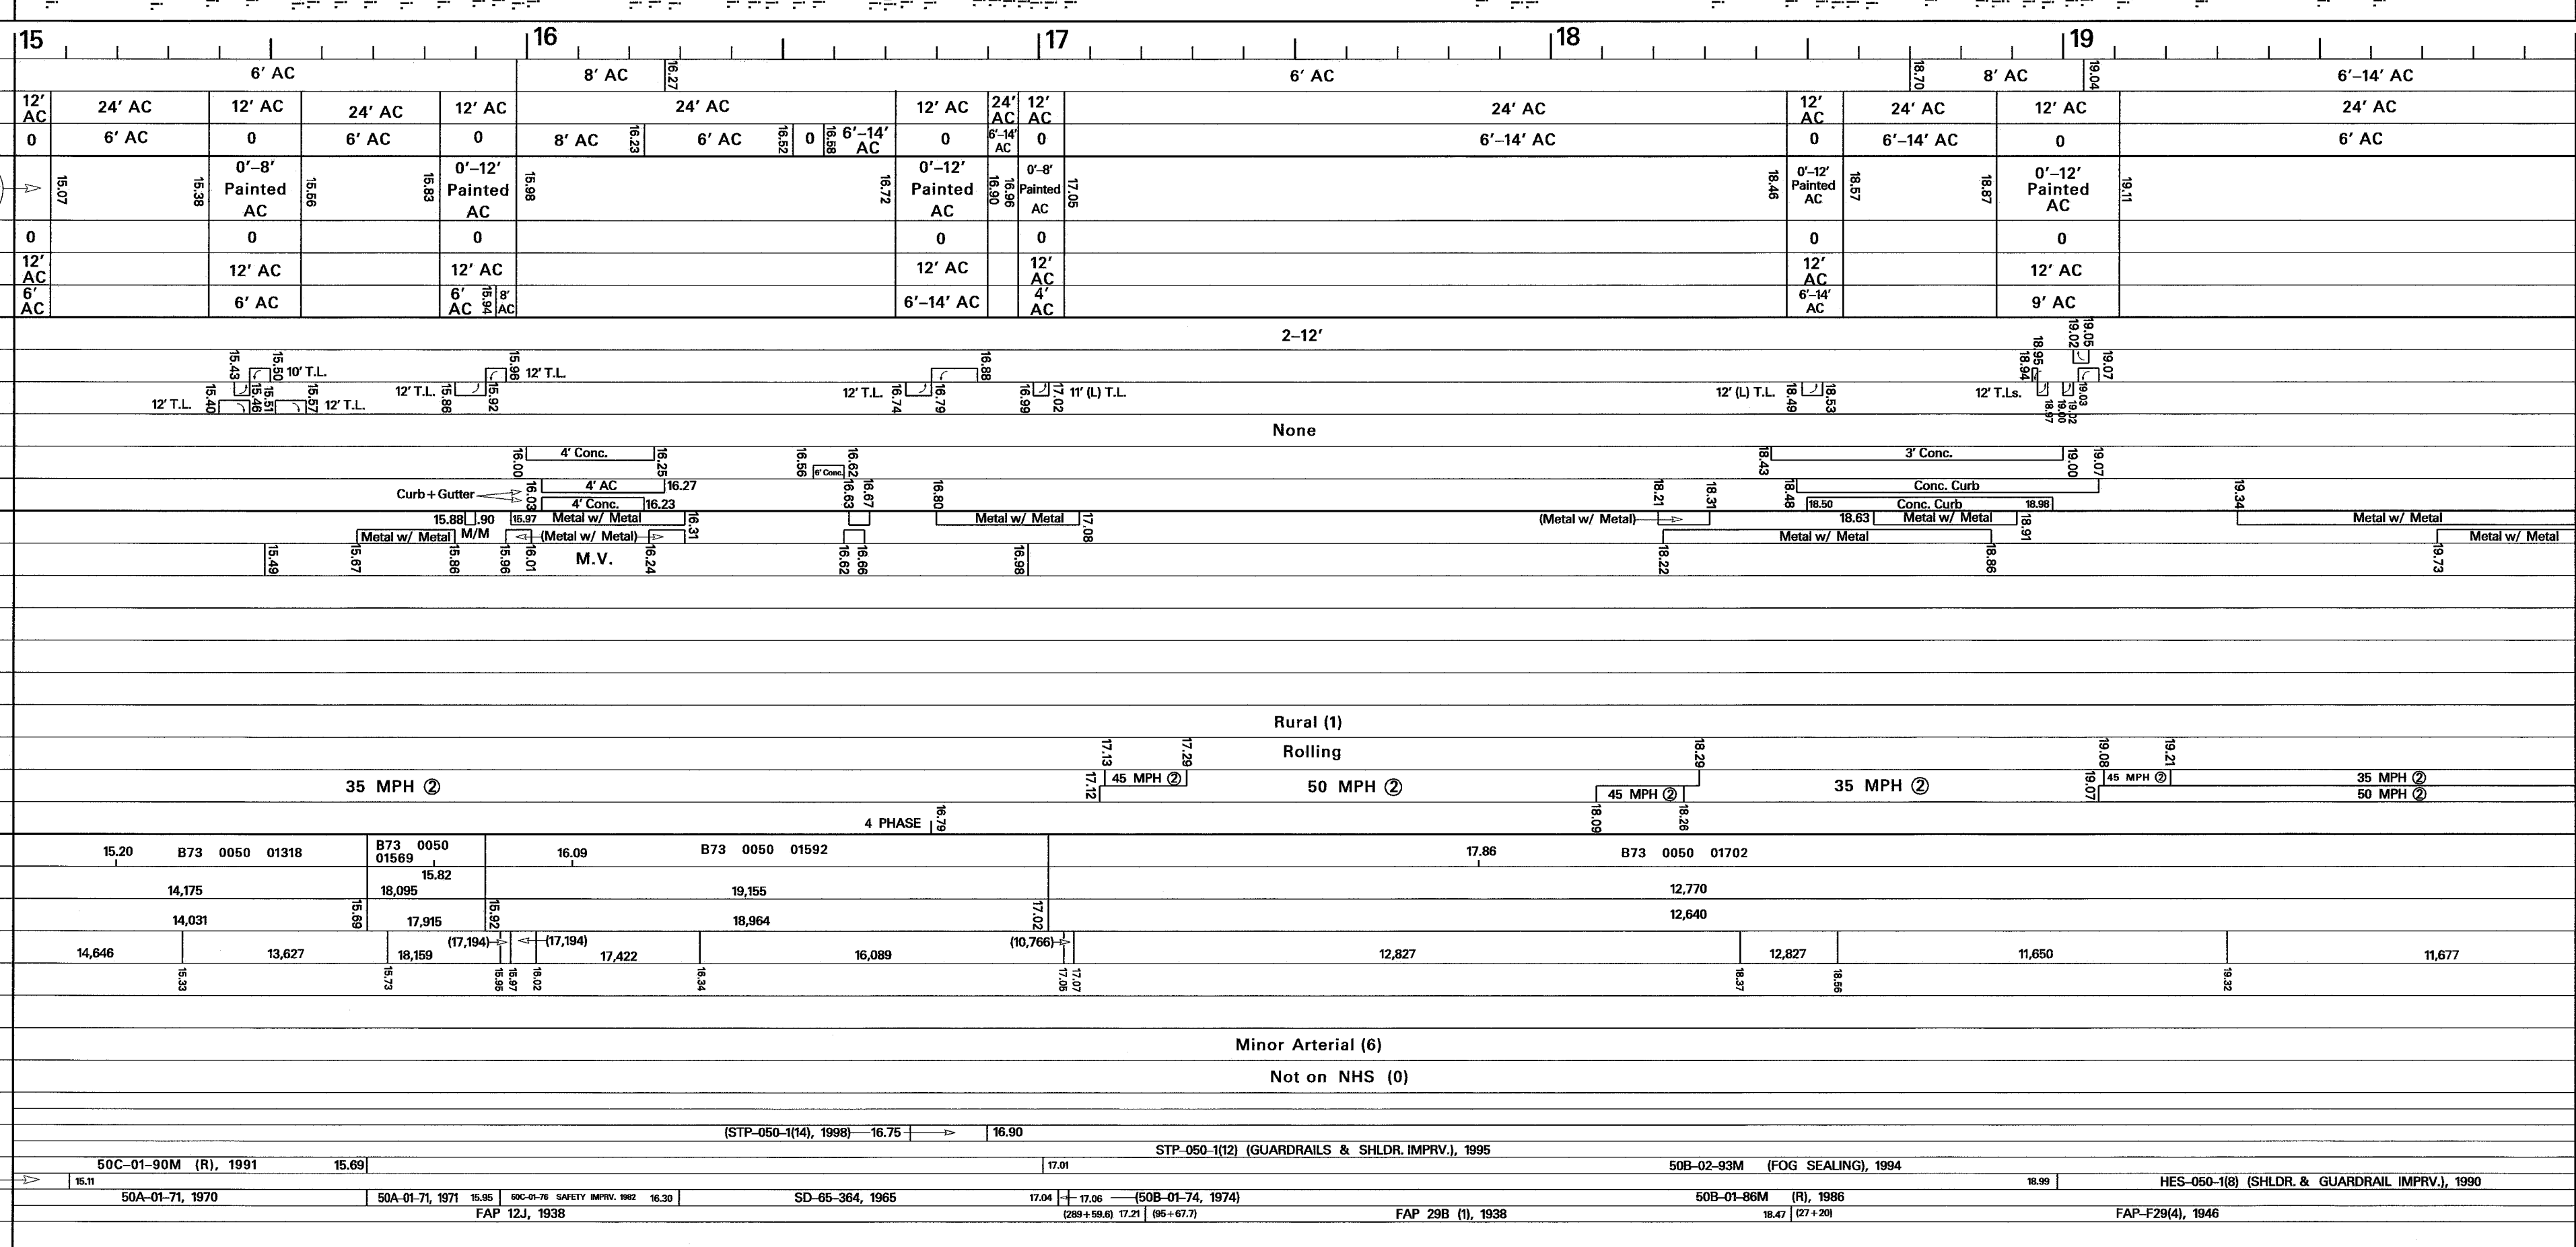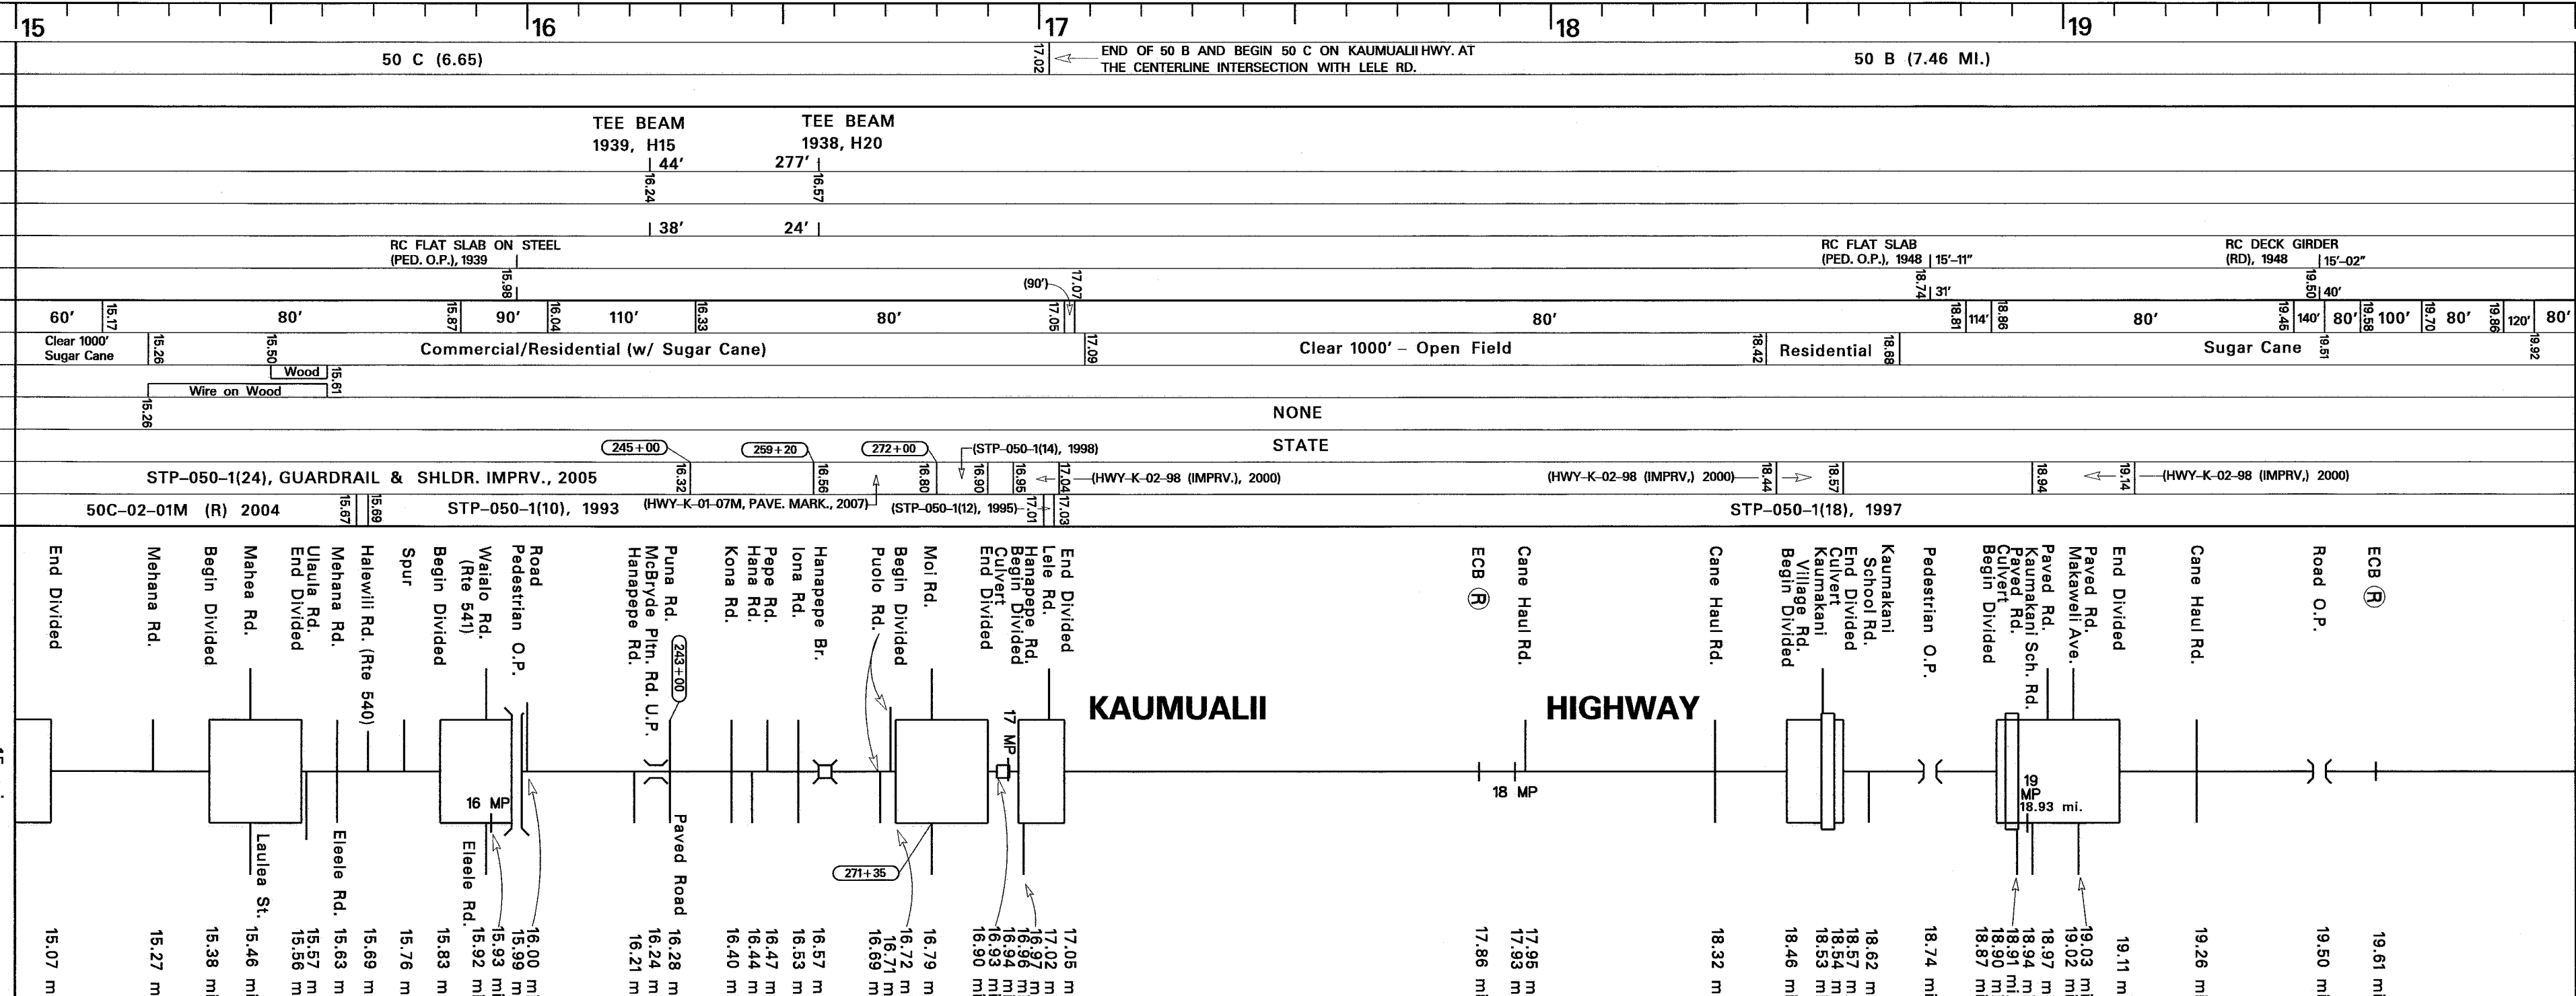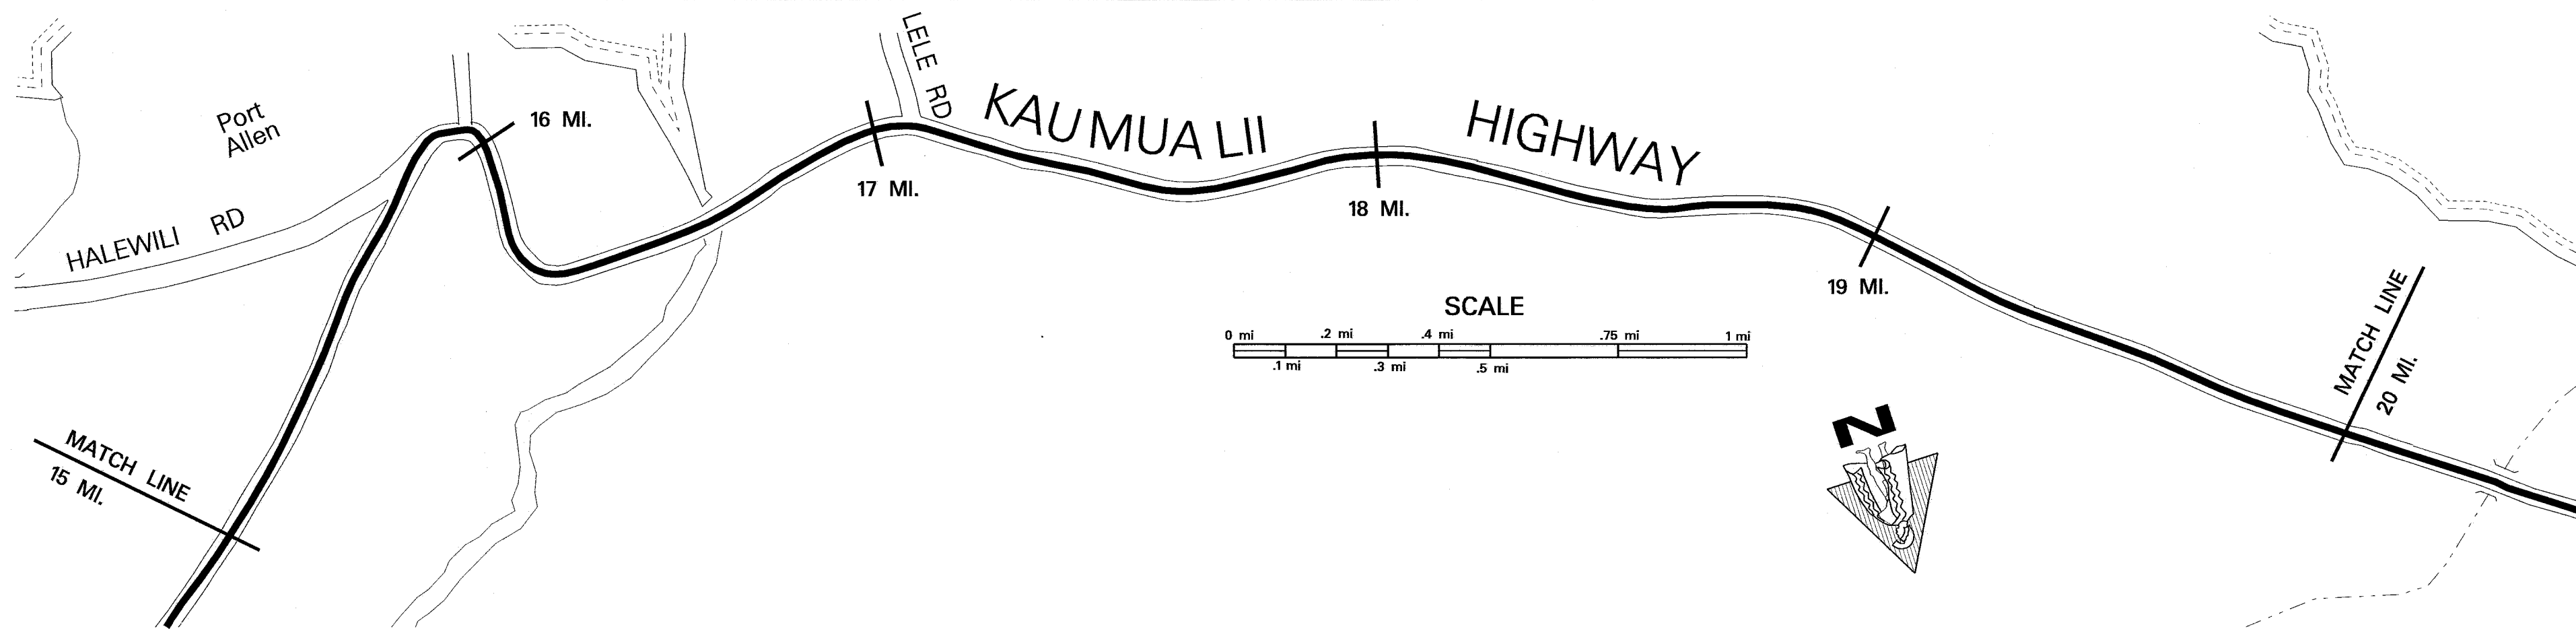


Date Released	Nov. 2001
Revised	
Apr. 04	D.B.
July 04	D.B.
Jan. 06	D.B.
Feb. 08	D.B.

**STATE OF HAWAII
DEPARTMENT OF TRANSPORTATION
HIGHWAYS DIVISION**

**PREPARED BY THE
HIGHWAYS PLANNING BRANCH**

**IN COOPERATION WITH THE
U.S. DEPARTMENT OF TRANSPORTATION
FEDERAL HIGHWAY ADMINISTRATION**

NEEDS STUDY ROUTE NO. _____ FUNCTIONAL CLASSIFICATION _____

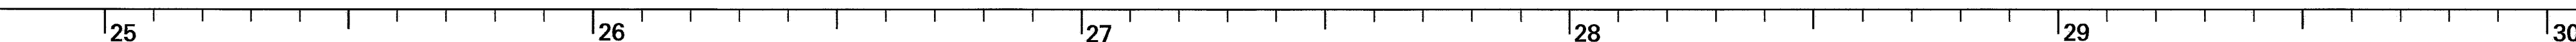

SCALE: (In Miles) 4" = 1 mile

Way Width (min.—)

Project No., Type of Construction, and Year Constructed



SCALE: (In Miles) 4" = 1 mile

SCALE: (In Miles) 4" = 1 mile

Lanes and Parking Lanes:

National Highway System (NHS)

SCALE: (In Miles) 4" = 1 mile

25 26 27 28 29 30


SCALE: (In Miles) 4" = 1 mile

ROAD INVENTORY
KAUAI RTE 51
WAAPA RD., RICE ST., KAPULE HWY

STATE OF HAWAII
DEPARTMENT OF TRANSPORTATION
HIGHWAYS DIVISION

PREPARED BY THE
HIGHWAYS PLANNING BRANCH
IN COOPERATION WITH THE
U.S. DEPARTMENT OF TRANSPORTATION
FEDERAL HIGHWAY ADMINISTRATION

Total Route Length: 3.44 miles
a. Survey Length: 3.44 miles
b. Proposed Length: 0.00 miles
c. Other Length: * 0.00 miles

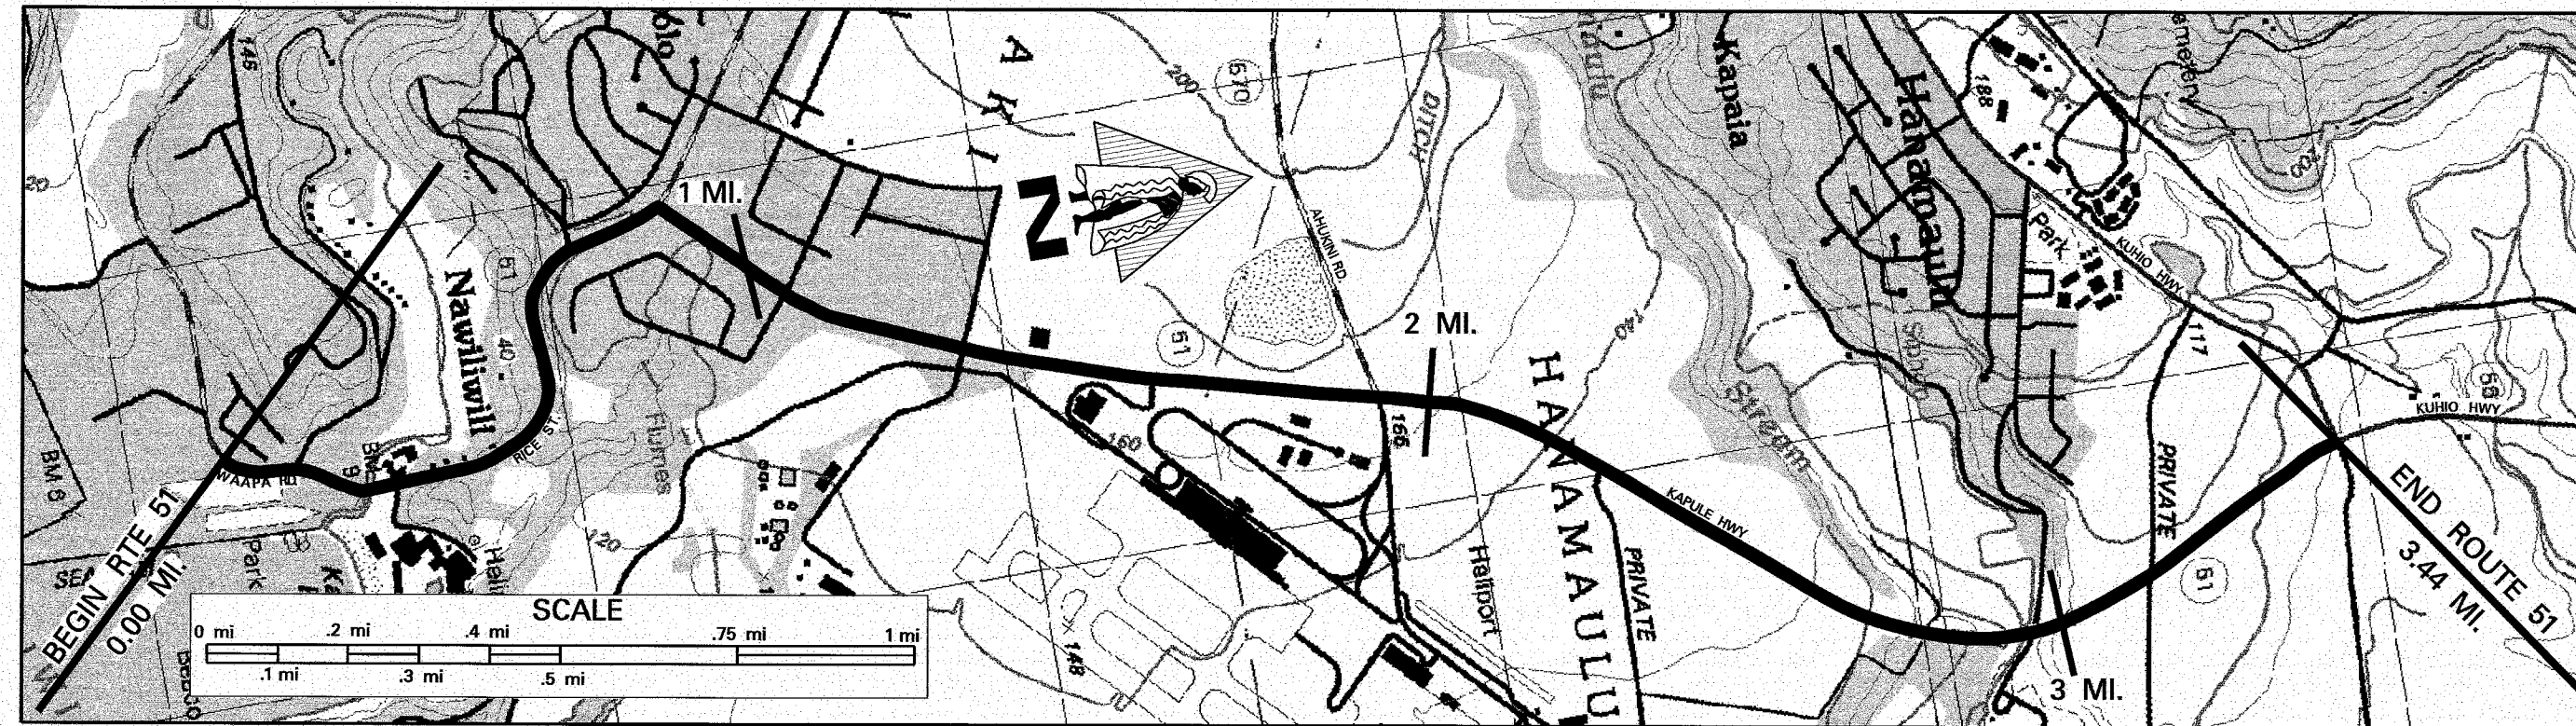


SCALE: (In Miles) 4" = 1 mile

Maintenance Control Sections : Length and Description


Structure Carrying Road	Bridges (Over 20'): Length, Type, Capacity and Year Constructed
	Vertical Clearance
	Horizontal Clearance
	Vertical Clearance
Structure Over Road	Horizontal Clearance

Right of Way Width (min.-max.) if varies
Available Right of Way Width (Needs Study)
Right of Way Fence: Type - Right and Left
Control of Access: 1-None, 2-Partial, 3-Full
Jurisdiction, Transfer Phase No. and Date (C to S or S to C)
Project No., Type of Construction, and Year Constructed
Project No., Type of Construction, and Year Constructed

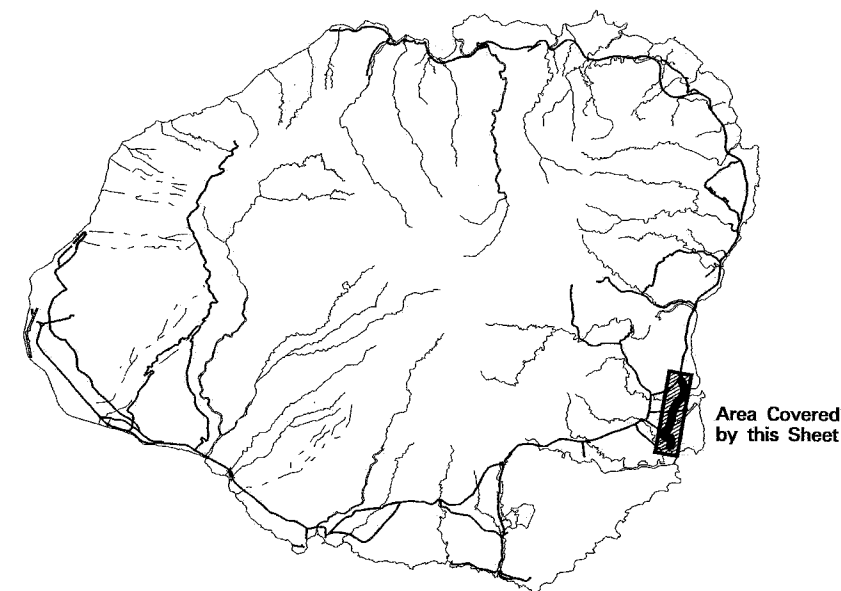

Road Diagram

* MP = Milepost Signage

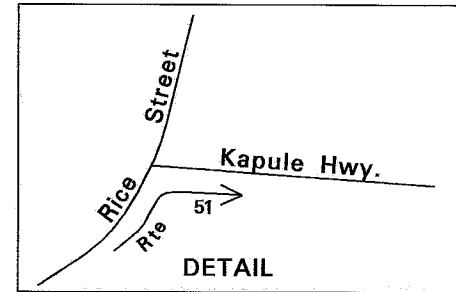

SCALE: (In Miles) 4" = 1 mile

Divided Highway	Shoulder: Width and Type
	Pavement: Width and Type
	Shoulder: Width and Type
	Median: Width and Type
	Median Barriers:
	Shoulder: Width and Type
Undivided	Pavement: Width and Type
	Shoulder: Width and Type
	Shoulder: Width and Type

Number of Traffic Lanes
Auxiliary Lanes and Parking Lanes: No. of Lanes and Width (Left Side)
(Right Side)
Frontage Road: No. of Lanes, and Width (Right and Left)
Sidewalk: Width and Type (Right and Left)
Curb and/or Gutter: Type (Right and Left)
Protective Devices: Type, Location and Number
Illumination: Type, Location and Number
Curves: Degree of Curvature (Right and Left)
Superelevation (Range)
Grades: % Grade, Positive or Negative
Vertical Curve: Crest or Sag, Curve Limits
Area and Development:
Terrain: 1-Flat, 2-Rolling, 3-Mountainous
Speed: 1-Design, 2-Posted
Intersection Control Devices: Type, Location and Cycle Timing
Traffic Stations (Current Year)
HPMS Sections - AADT 2007
HPMS Sections - AADT 2006
HPMS Sections - AADT 2005
DOD Sections
Census Tracts
Functional Classification
National Highway System (NHS)
Previous Projects: Project No., Date and Limits

SCALE: (In Miles) 4" = 1 mile

Begin 51A Same as Begin Rte 51		51A (0.91 MI.)	End 51A on Rice St. 830' N.W. of Moku St. Center Line.	0.81	51B (1.04 MI.)	1.86		
SS-CONC. TEE 1933 H-15						PRESTRESSED CONC. GIRDER, 1988 HS-20-40		
150'						1140'		
124'						40'		
80'						150'-165'		
50'						180'		
60'						190'		
Trees & Bushes						150'-155'		
Res./Comm.						160'		
Res./Comm.						150'-155'		
None						150'-155'		
State						150'-155'		
NH-051-1(10), R, 2002						51B-01-00M, 2001, Imprv.		
STP-0700(198), 1988						F-051(7), 1988		
STP-051-1(20), Imprv., 2000						F-051-1(7), 1988		
51B-01-92M, (R) 1993						F-051-1(7), 1988		
DP-F-051-1(3), 1976						F-051-1(7), 1988		
Kaena St.						F-051-1(7), 1988		
Begin Divided						F-051-1(7), 1988		
Military Museum						F-051-1(7), 1988		
Road (L)						F-051-1(7), 1988		
Shore Line Access (R)						F-051-1(7), 1988		
Halea St. (L)						F-051-1(7), 1988		
End Divided						F-051-1(7), 1988		
Halea St. (L)						F-051-1(7), 1988		
Begin Divided						F-051-1(7), 1988		
DEPARTMENT OF TRANSPORTATION
HIGHWAYS DIVISION
PREPARED BY THE
HIGHWAYS PLANNING BRANCH
IN COOPERATION WITH THE
U.S. DEPARTMENT OF TRANSPORTATION
FEDERAL HIGHWAY ADMINISTRATION

Total Designated Route Length:	28.11	MILES (a+b)
a. Existing Length:	28.11	MILES
b. Proposed Length:	None	MILES
Total Travel Way Length:	28.11	MILES (a+b, less c)
a. Existing Length:	28.11	MILES
b. Temporary Length:	None	MILES
c. Length used as T.W. for another Route:	None	MILES (-)


NEEDS STUDY ROUTE NO. _____ FUNCTIONAL CLASSIFICATION _____

SCALE: (In Miles) 4" = 1 mile

Maintenance Control Sections : Length and Description

Structure Carrying Road	Bridges (Over 20'): Length, Type, Capacity and Year Constructed
	Vertical Clearance
	Horizontal Clearance
Structure Over Road	Vertical Clearance
	Horizontal Clearance

Right of Way Width (min.-max.) if varies	85' to 100'
Available Right of Way Width (Needs Study)	(FEP=From Edge of Pav't)
Right of Way Fence: Type - Right and Left	(FEP=From Edge of Pav't)
Control of Access: 1-None, 2-Partial, 3-Full	Chain Link 50' FEP
Jurisdiction, Transfer Phase No. and Date (C to S or S to C)	State
Project No., Type of Construction, and Year Constructed	56A-01-00M 2004 RESURF. 56A-01-04M, RESURF., 2005 56A-01-90M (R) 1991 F-051-1(7) 1988 STP-0700(58), GUARDRAILS, 2008
Project No., Type of Construction, and Year Constructed	56A-01-89M (R) 1989 56A-01-93M (R) 1994 STP-056-(41) (R) 1999 (HWY-K-03-00, Improvements, 2003)

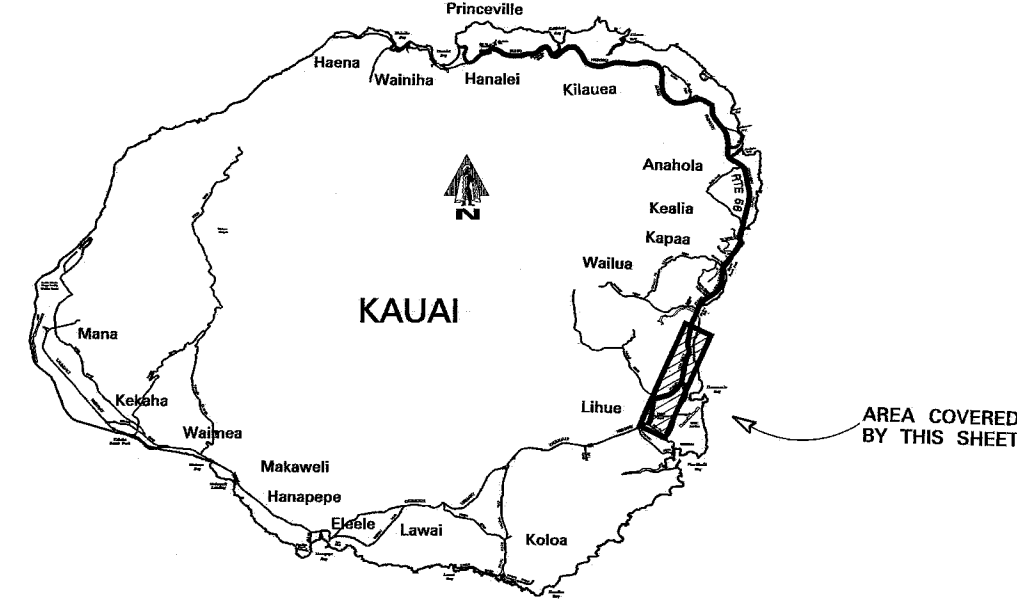

Road Diagram
* MP = Milepost Signage

SCALE: (In Miles) 4" = 1 mile


Divided Highway	Shoulder: Width and Type	2'-8" AC	0'	2' AC	2'-5" AC (27' AC)	4' AC	6'-10" AC	4' AC	6'-8" AC	4' AC	8' AC	6' AC	36' AC	12' AC	36' AC	12' AC
	Pavement: Width and Type	24' AC	0'	30' AC	24' AC	24' AC	24' AC	24' AC	24' AC	24' AC	24' AC	24' AC	24' AC	24' AC	24' AC	24' AC
	Shoulder: Width and Type	0'	0'	0'	0'	0'	0'	0'	0'	0'	0'	0'	0'	0'	0'	0'
	Median: Width and Type	4'-6" Raised Conc.	0'	0'	0'	0'-10" Painted AC	0'-10" Painted AC	0'-10" Painted AC	0'-10" Painted AC	0'-10" Painted AC	0'-10" Painted AC	0'-10" Painted AC	0'-10" Painted AC	0'-10" Painted AC	0'-10" Painted AC	0'-10" Painted AC
Number of Traffic Lanes	Auxiliary Lanes and Parking Lanes: No. of Lanes and Width (Left Side)	12' (L) T.L.s	12' (L) T.L.s	12' (L) T.L.s	12' (L) T.L.s	12' (L) T.L.s	12' (L) T.L.s	12' (L) T.L.s	12' (L) T.L.s	12' (L) T.L.s	12' (L) T.L.s	12' (L) T.L.s	12' (L) T.L.s	12' (L) T.L.s	12' (L) T.L.s	12' (L) T.L.s
	Frontage Road: No. of Lanes, and Width (Right and Left)	12' (L) T.L.s	12' (L) T.L.s	12' (L) T.L.s	12' (L) T.L.s	12' (L) T.L.s	12' (L) T.L.s	12' (L) T.L.s	12' (L) T.L.s	12' (L) T.L.s	12' (L) T.L.s	12' (L) T.L.s	12' (L) T.L.s	12' (L) T.L.s	12' (L) T.L.s	12' (L) T.L.s
	Sidewalk: Width and Type (Right and Left)	4' Conc.	4' Conc.	4' Conc.	4' Conc.	4' Conc.	4' Conc.	4' Conc.	4' Conc.	4' Conc.	4' Conc.	4' Conc.	4' Conc.	4' Conc.	4' Conc.	4' Conc.
	Curb and/or Gutter: Type (Right and Left)	Conc. Curb	Conc. Curb	Conc. Curb	Conc. Curb	Conc. Curb	Conc. Curb	Conc. Curb	Conc. Curb	Conc. Curb	Conc. Curb	Conc. Curb	Conc. Curb	Conc. Curb	Conc. Curb	Conc. Curb
Protective Devices: Type, Location and Number	Mercury Vapor	12' (L) T.L.s	12' (L) T.L.s	12' (L) T.L.s	12' (L) T.L.s	12' (L) T.L.s	12' (L) T.L.s	12' (L) T.L.s	12' (L) T.L.s	12' (L) T.L.s	12' (L) T.L.s	12' (L) T.L.s	12' (L) T.L.s	12' (L) T.L.s	12' (L) T.L.s	12' (L) T.L.s
KAUAI RTE 58
NAWILIWILI ROAD

STATE OF HAWAII
DEPARTMENT OF TRANSPORTATION
HIGHWAYS DIVISION
PREPARED BY THE
HIGHWAYS PLANNING BRANCH
IN COOPERATION WITH THE
U.S. DEPARTMENT OF TRANSPORTATION
FEDERAL HIGHWAY ADMINISTRATION

Total Route Length: 2.06 miles
a. Survey Length: 2.06 miles
b. Proposed Length: 0.00 miles
c. Other Length: * 0.00 miles

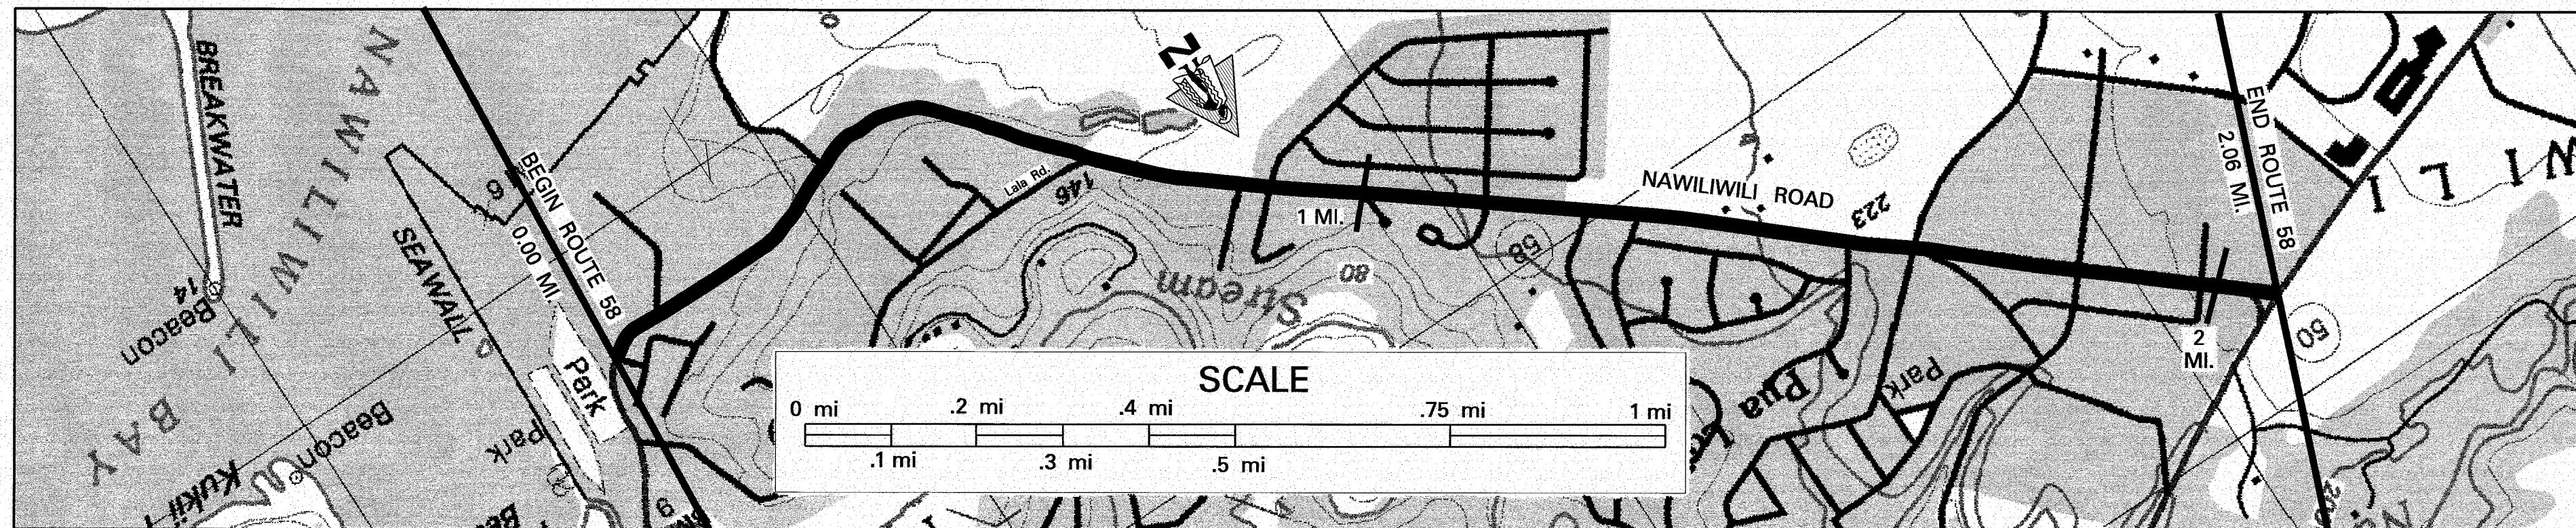

SCALE: (In Miles) 4" = 1 mile

Maintenance Control Sections : Length and Description

Structure Carrying Road	Bridges (Over 20'): Length, Type, Capacity and Year Constructed
	Vertical Clearance
	Horizontal Clearance
	Vertical Clearance
	Horizontal Clearance

Right of Way Width (min.-max.) if varies

Available Right of Way Width (Needs Study)


Right of Way Fence: Type - Right and Left

Control of Access: 1-None, 2-Partial, 3-Full

Jurisdiction, Transfer Phase No. and Date (C to S or S to C)

Project No., Type of Construction, and Year Constructed

Project No., Type of Construction, and Year Constructed

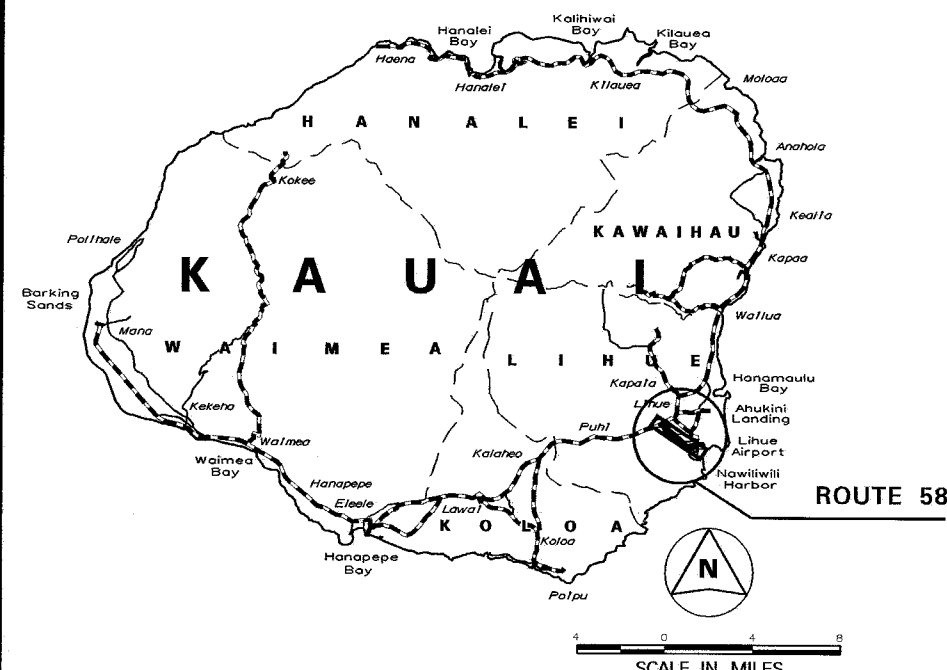

Road Diagram

* MP = Milepost Signage

SCALE: (In Miles) 4" = 1 mile

Divided Highway	Shoulder: Width and Type
	Pavement: Width and Type
	Shoulder: Width and Type
	Median: Width and Type
	Shoulder: Width and Type

Number of Traffic Lanes

Auxiliary Lanes and Parking Lanes: No. of Lanes and Width (Left Side)

(Right Side)

Frontage Road: No. of Lanes, and Width (Right and Left)

Sidewalk: Width and Type (Right and Left)

Curb and/or Gutter: Type (Right and Left)

Protective Devices: Type, Location and Number

Illumination: Type, Location and Number

Curves: Degree of Curvature (Right and Left)

Superelevation (Range)

Grades: % Grade, Positive or Negative

Vertical Curve: Crest or Sag, Curve Limits

Area and Development:

Terrain: 1-Flat, 2-Rolling, 3-Mountainous

Speed: 1-Design, 2-Posted

Intersection Control Devices: Type, Location and Cycle Timing

Traffic Stations (Current Year)

HPMS Sections - AADT 2007

HPMS Sections - AADT 2006

HPMS Sections - AADT 2005

DOD Sections

Census Tracts

Functional Classification

National Highway System (NHS)

Previous Projects: Project No., Date and Limits



0	1	2	3
Beg. 58A on Nawiiliwili Rd. at the centerline intersection with Wapa Rd. (Rte 51)			
58 A (2.06 mi.)			
End 58 A same as end route.			
Right of Way Width (min.-max.) if varies			
Available Right of Way Width (Needs Study)			
Right of Way Fence: Type - Right and Left			
Control of Access: 1-None, 2-Partial, 3-Full			
Jurisdiction, Transfer Phase No. and Date (C to S or S to C)			
Project No., Type of Construction, and Year Constructed			
Project No., Type of Construction, and Year Constructed			
Road Diagram			
SCALE: (In Miles) 4" = 1 mile			
Divided Highway			
Shoulder: Width and Type			
Pavement: Width and Type			
Shoulder: Width and Type			
Median: Width and Type			
Shoulder: Width and Type			
Pavement: Width and Type			
Shoulder: Width and Type			
Number of Traffic Lanes			
Auxiliary Lanes and Parking Lanes: No. of Lanes and Width (Left Side)			
(Right Side)			
Frontage Road: No. of Lanes, and Width (Right and Left)			
Sidewalk: Width and Type (Right and Left)			
Curb and/or Gutter: Type (Right and Left)			
Protective Devices: Type, Location and Number			
Illumination: Type, Location and Number			
Curves: Degree of Curvature (Right and Left)			
Superelevation (Range)			
Grades: % Grade, Positive or Negative			
Vertical Curve: Crest or Sag, Curve Limits			
Area and Development:			
Terrain: 1-Flat, 2-Rolling, 3-Mountainous			
Speed: 1-Design, 2-Posted			
Intersection Control Devices: Type, Location and Cycle Timing			
Traffic Stations (Current Year)			
HPMS Sections - AADT 2007			
HPMS Sections - AADT 2006			
HPMS Sections - AADT 2005			
DOD Sections			
Census Tracts			
Functional Classification			
National Highway System (NHS)			
Previous Projects: Project No., Date and Limits			
SCALE: (In Miles) 4" = 1 mile			

ROAD INVENTORY
KAUAI RTE 540
HALEWILI ROAD

STATE OF HAWAII
DEPARTMENT OF TRANSPORTATION
HIGHWAYS DIVISION

PREPARED BY THE
HIGHWAYS PLANNING BRANCH
IN COOPERATION WITH THE
U.S. DEPARTMENT OF TRANSPORTATION
FEDERAL HIGHWAY ADMINISTRATION

Total Route Length: 3.87 miles
a. Survey Length: 3.87 miles
b. Proposed Length: 0.00 miles
c. Other Length: * 0.00 miles

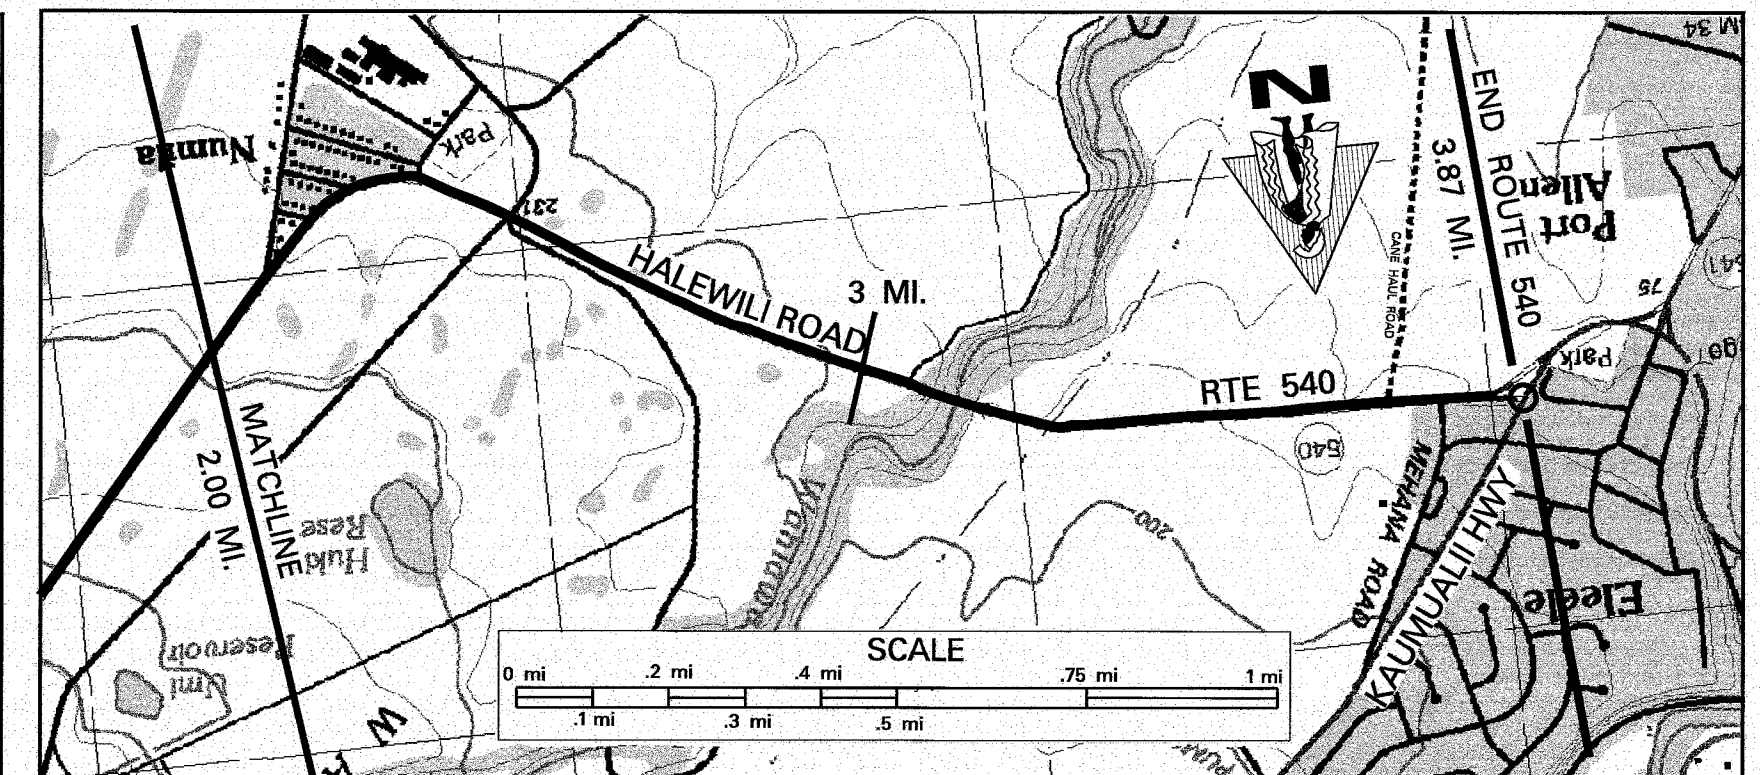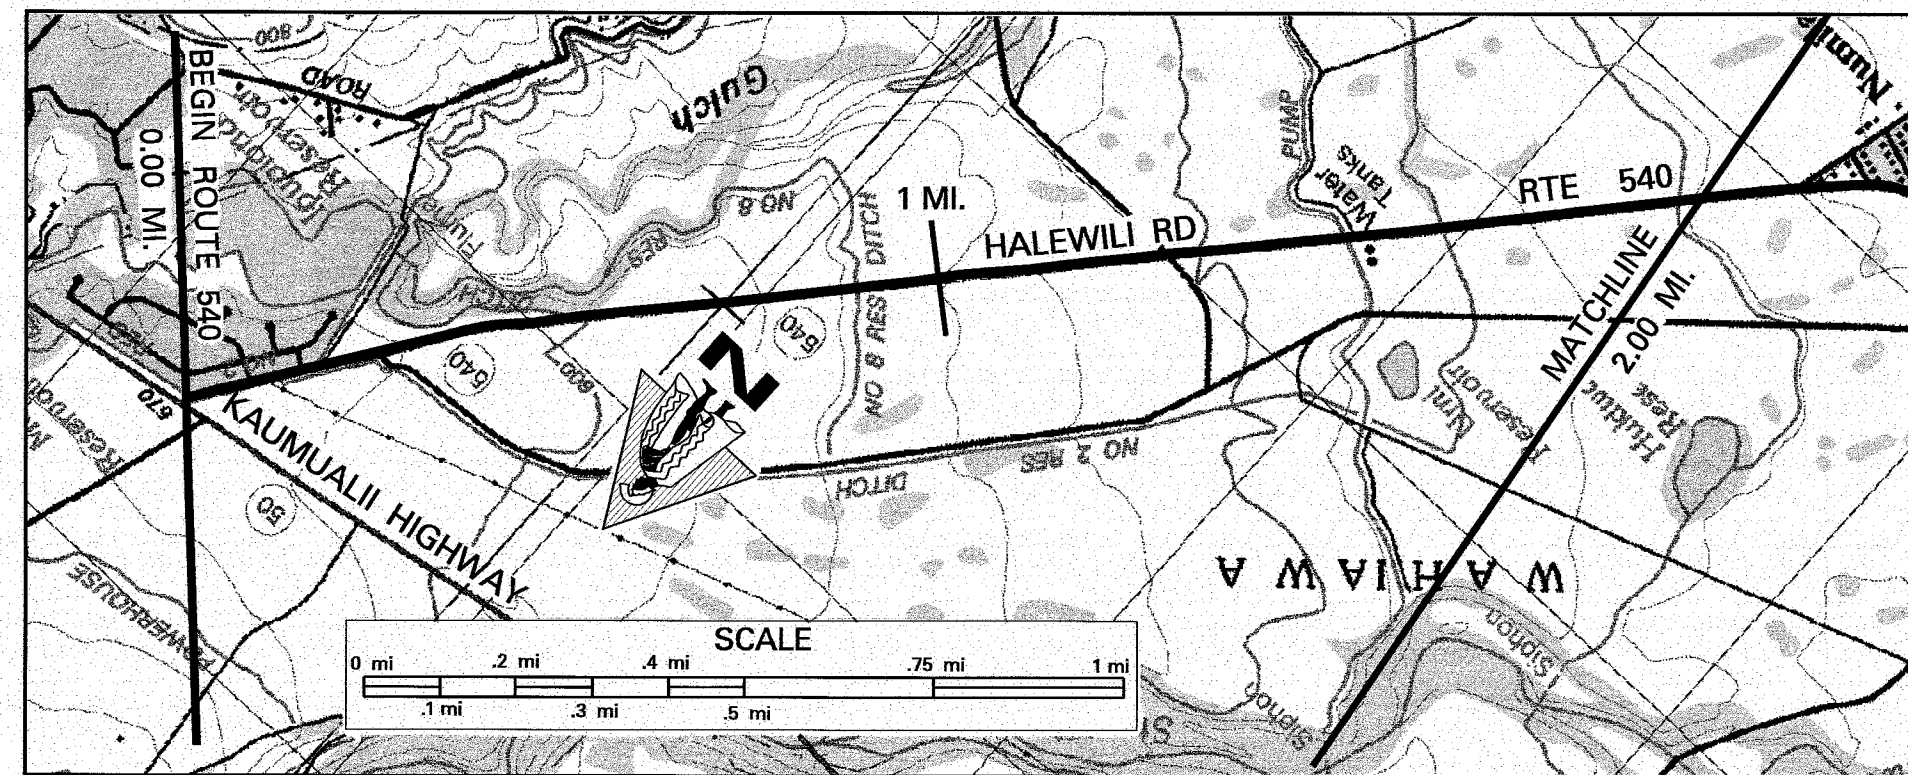


SCALE: (In Miles) 4" = 1 mile

Maintenance Control Sections : Length and Description

Structure Carrying Road
Bridges (Over 20'): Length, Type, Capacity and Year Constructed
Vertical Clearance
Horizontal Clearance
Vertical Clearance
Horizontal Clearance

Right of Way Width (min.-max.) if varies
Available Right of Way Width (Needs Study)
Right of Way Fence: Type - Right and Left
Control of Access: 1-None, 2-Partial, 3-Full
Jurisdiction, Transfer Phase No. and Date (C to S or S to C)
Project No., Type of Construction, and Year Constructed
Project No., Type of Construction, and Year Constructed

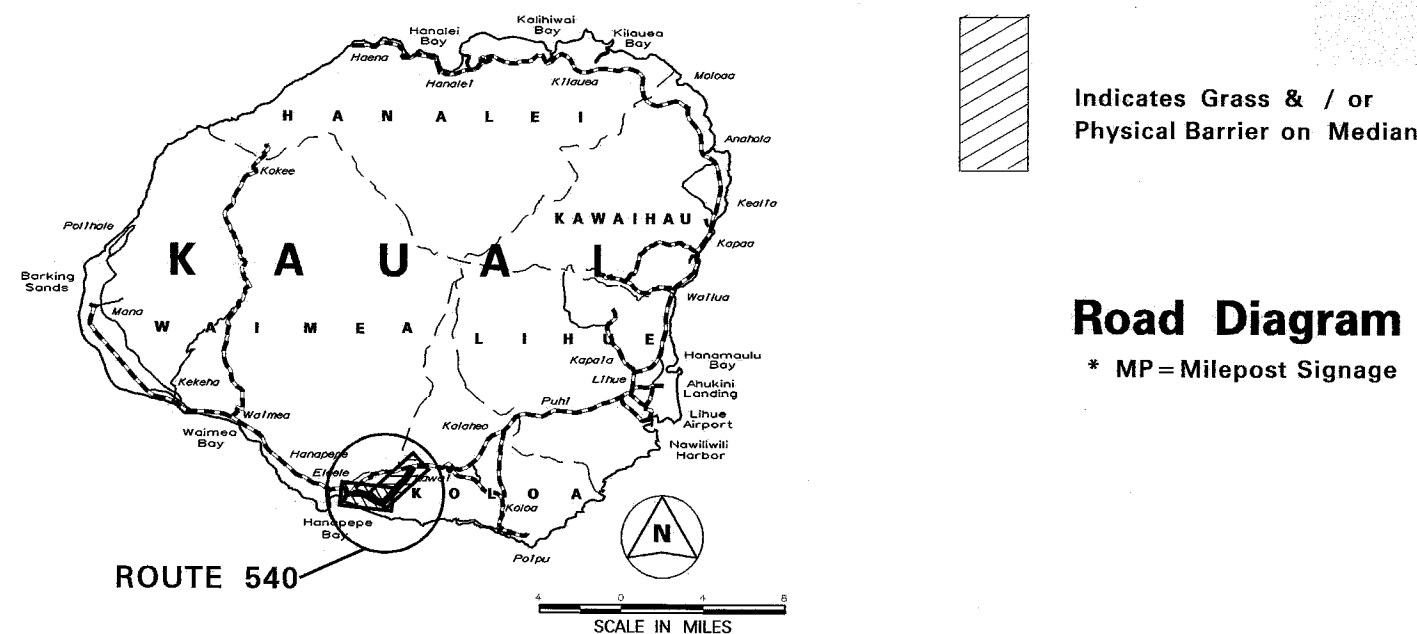


SCALE: (In Miles) 4" = 1 mile

Shoulder: Width and Type
Pavement: Width and Type
Shoulder: Width and Type
Median: Width and Type
Median Barriers:
Shoulder: Width and Type
Pavement: Width and Type
Shoulder: Width and Type

Number of Traffic Lanes
Auxiliary Lanes and Parking Lanes: No. of Lanes and Width (Left Side)
(Right Side)
Frontage Road: No. of Lanes, and Width (Right and Left)
Sidewalk: Width and Type (Right and Left)
Curb and/or Gutter: Type (Right and Left)
Protective Devices: Type, Location and Number
Illumination: Type, Location and Number
Curves: Degree of Curvature (Right and Left)
Superelevation (Range)
Grades: % Grade, Positive or Negative
Vertical Curve: Crest or Sag, Curve Limits
Area and Development:
Terrain: 1-Flat, 2-Rolling, 3-Mountainous
Speed: 1-Design, 2-Posted

Intersection Control Devices: Type, Location and Cycle Timing
Traffic Stations (Current Year)
HPMS Sections - AADT 2007
HPMS Sections - AADT 2006
HPMS Sections - AADT 2005
DOD Sections
Census Tracts
Functional Classification
National Highway System (NHS)
Previous Projects: Project No., Date and Limits

SCALE: (In Miles) 4" = 1 mile

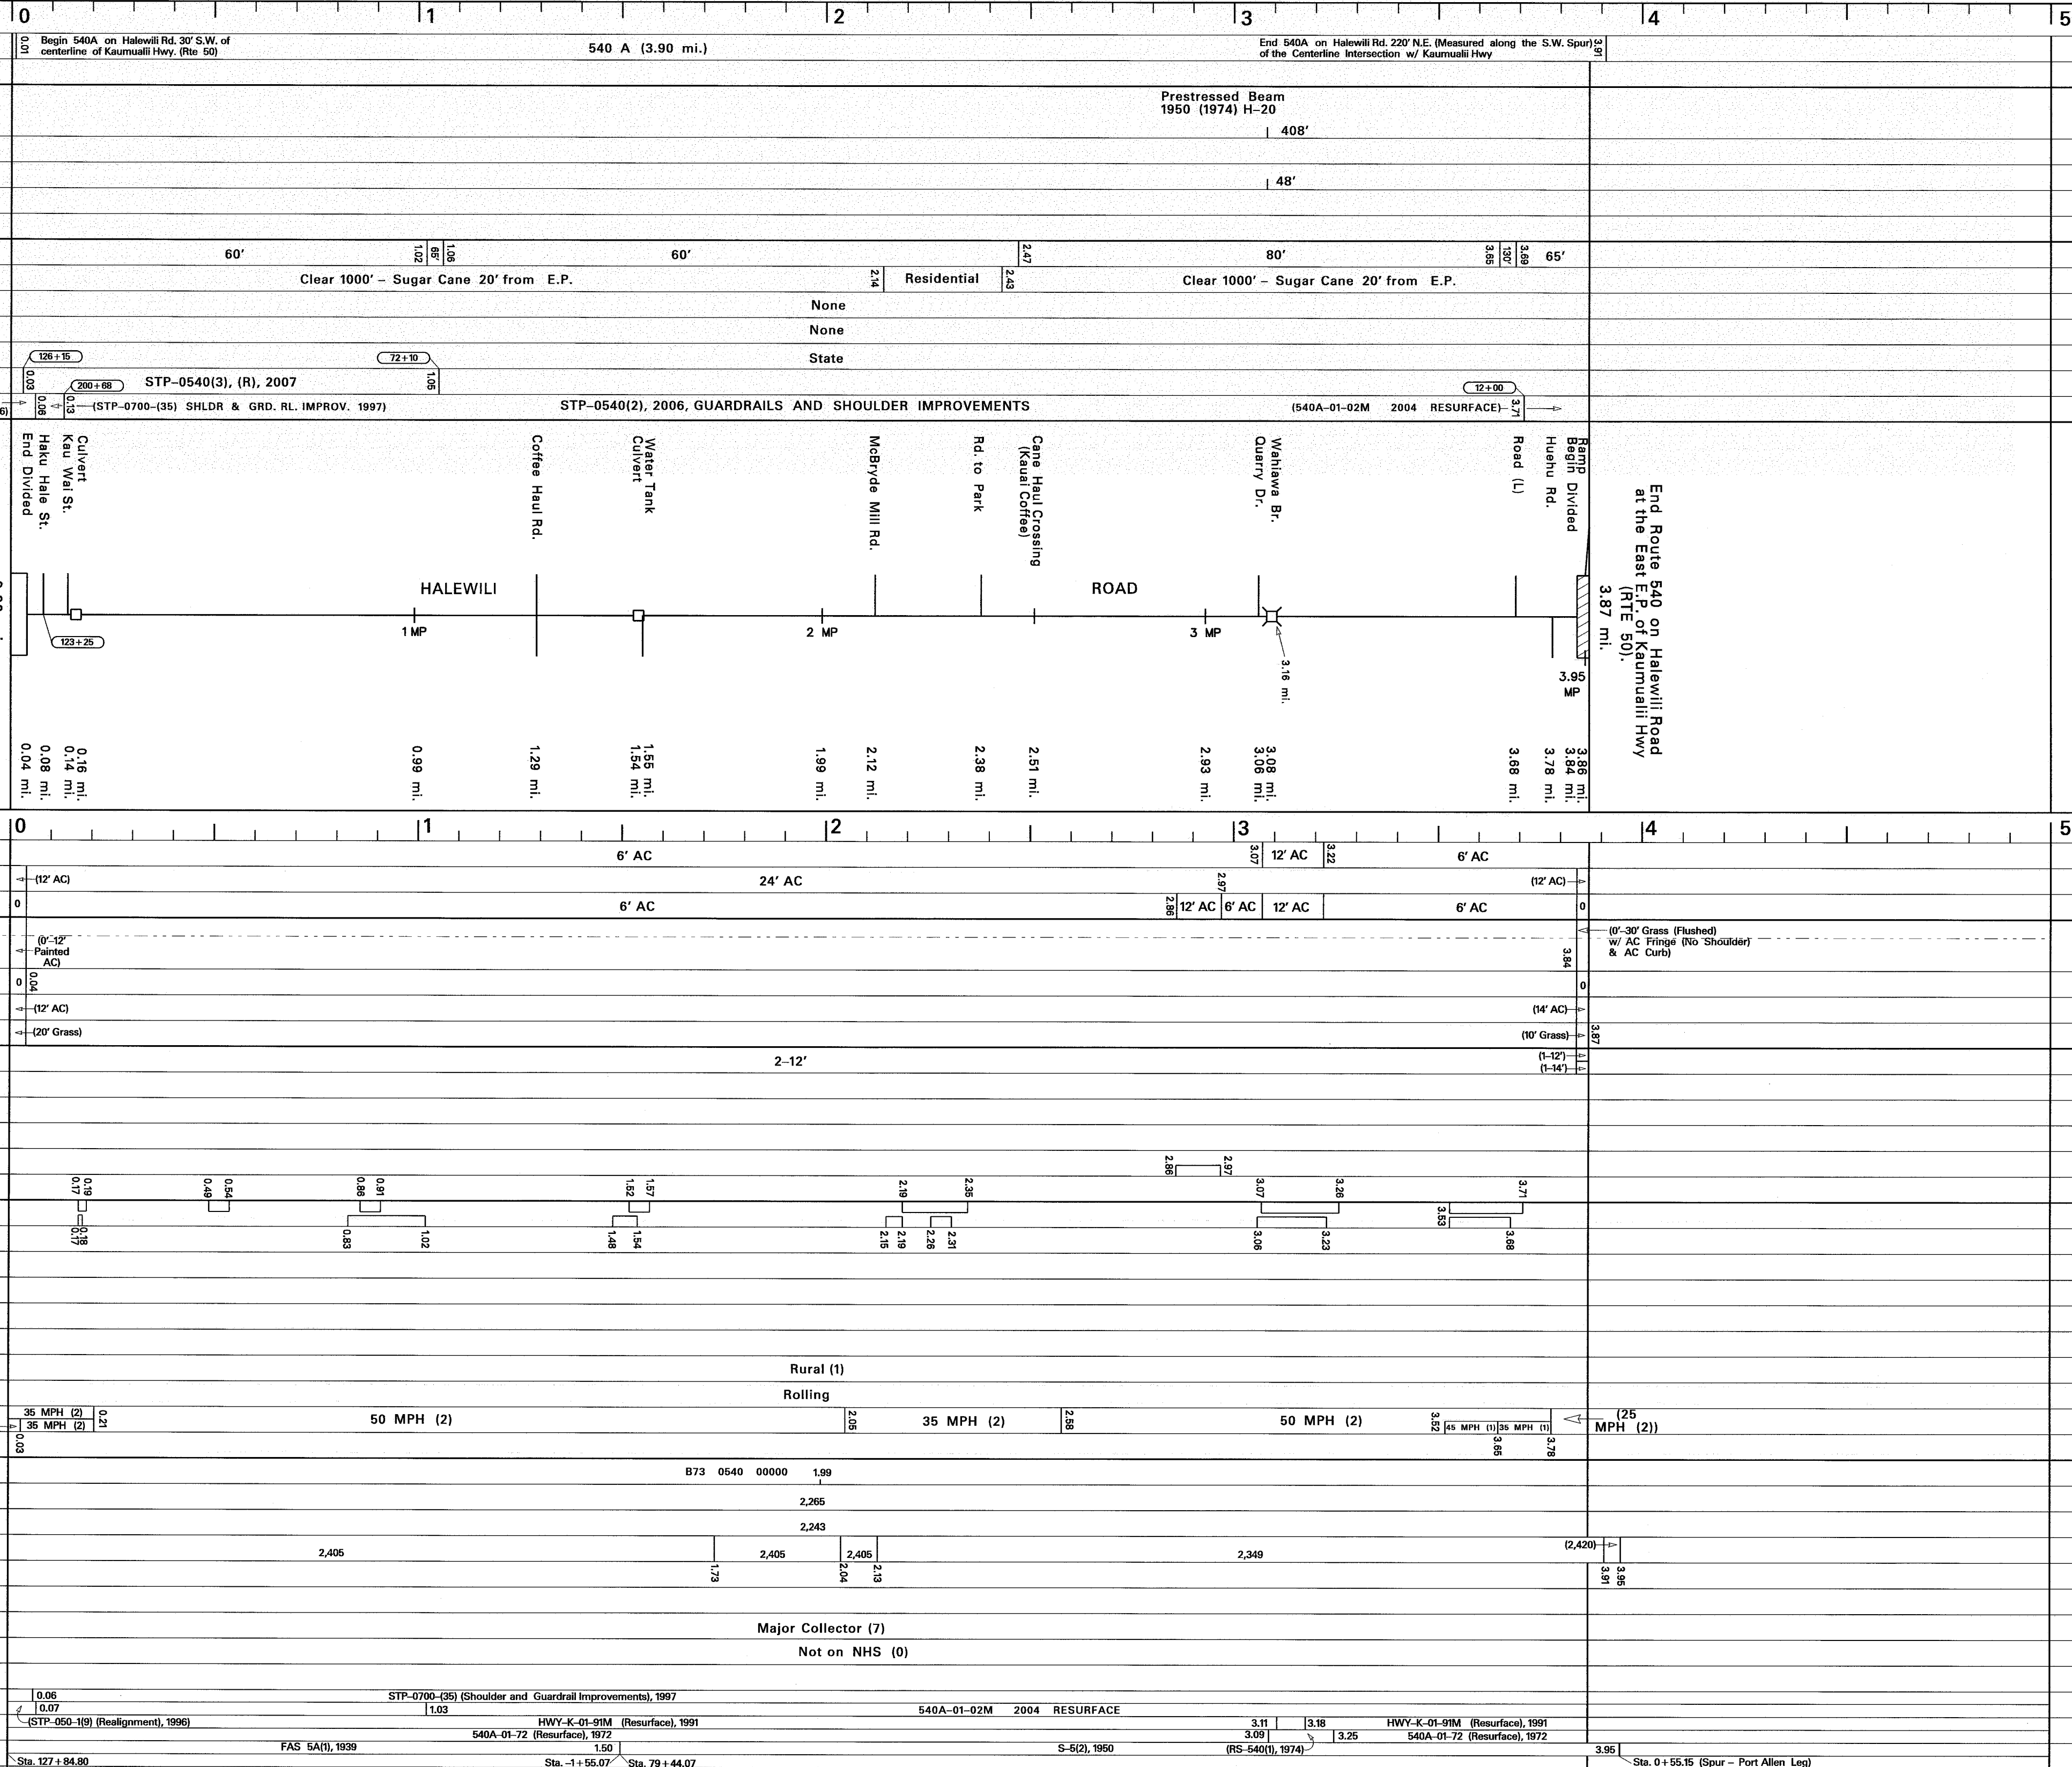


ROAD INVENTORY
KAUAI RTE 541
WAIALO ROAD

STATE OF HAWAII
DEPARTMENT OF TRANSPORTATION
HIGHWAYS DIVISION

PREPARED BY THE
HIGHWAYS PLANNING BRANCH
IN COOPERATION WITH THE
U.S. DEPARTMENT OF TRANSPORTATION
FEDERAL HIGHWAY ADMINISTRATION

Total Route Length: 0.37 miles
a. Survey Length: 0.37 miles
b. Proposed Length: 0.00 miles
c. Other Length: * 0.00 miles

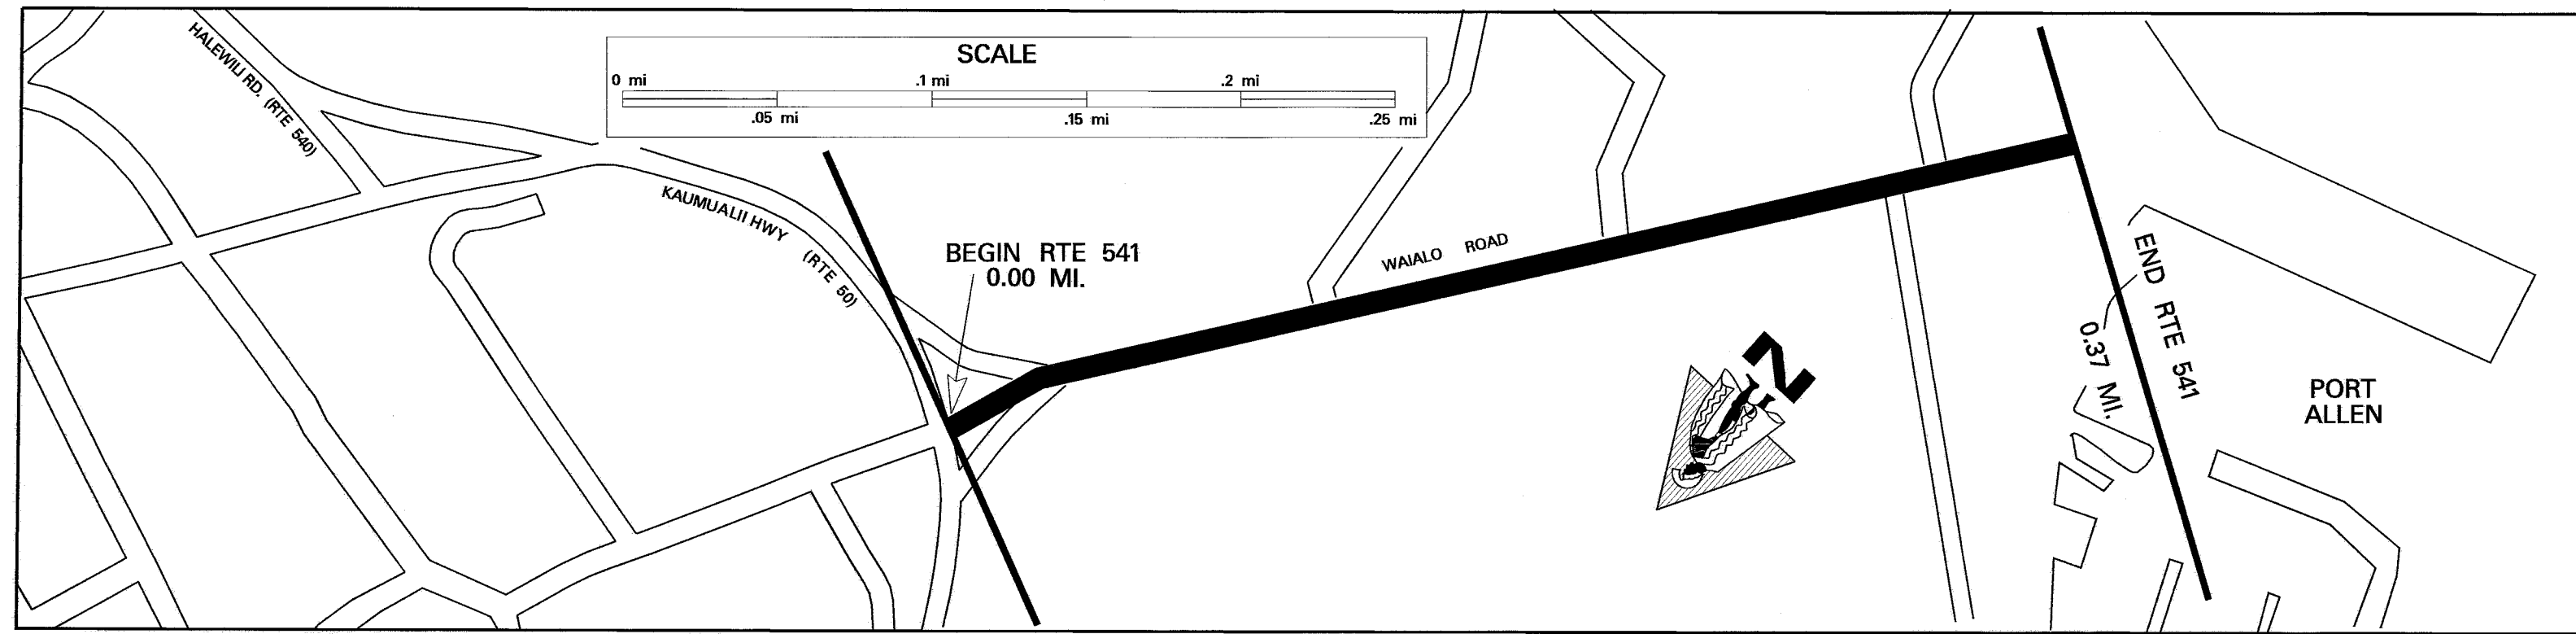

SCALE: (In Miles) 20" = 1 mile


Maintenance Control Sections : Length and Description

Begin 541 A on Waialo Road at Centerline of Kaunualii Hwy. 541 A (0.37 mi.) End 541 A Same as End Route.


Structure Carrying Road
Bridges (Over 20'): Length, Type, Capacity and Year Constructed
Vertical Clearance
Horizontal Clearance
Structure Over Road
Vertical Clearance
Horizontal Clearance

Right of Way Width (min.-max.) if varies
Available Right of Way Width (Needs Study)
Right of Way Fence: Type - Right and Left
Control of Access: 1-None, 2-Partial, 3-Full
Jurisdiction, Transfer Phase No. and Date (C to S or S to C)
Project No., Type of Construction, and Year Constructed
Project No., Type of Construction, and Year Constructed

Varies R/W is 40' from Centerline of Approaches 100' 40'-100'
Residential
None
None
State
541A-01-04M, Resurf., 2008
541A-01-89M (R) 1990

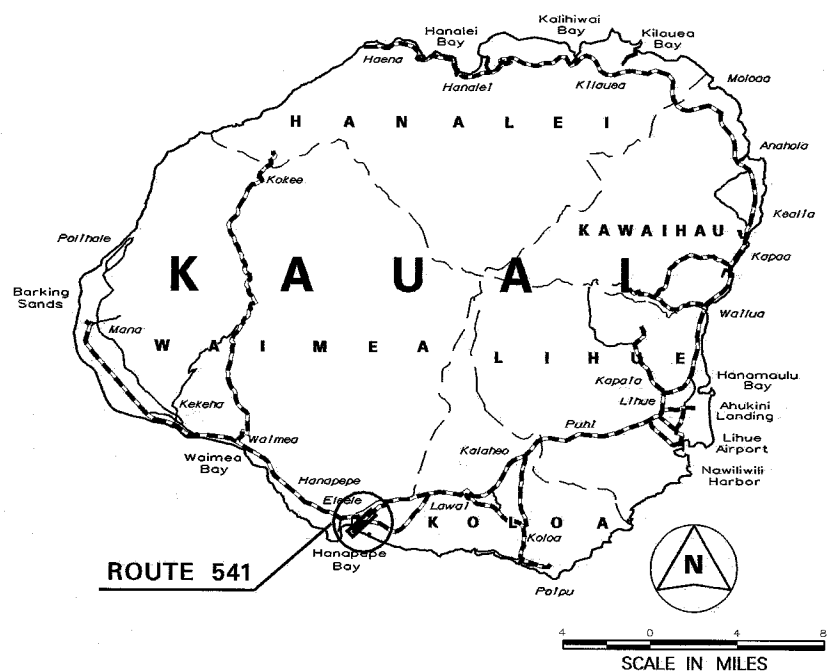

Indicates Grass & / or Physical Barrier on Median.
Road Diagram
* MP = Milepost Signage

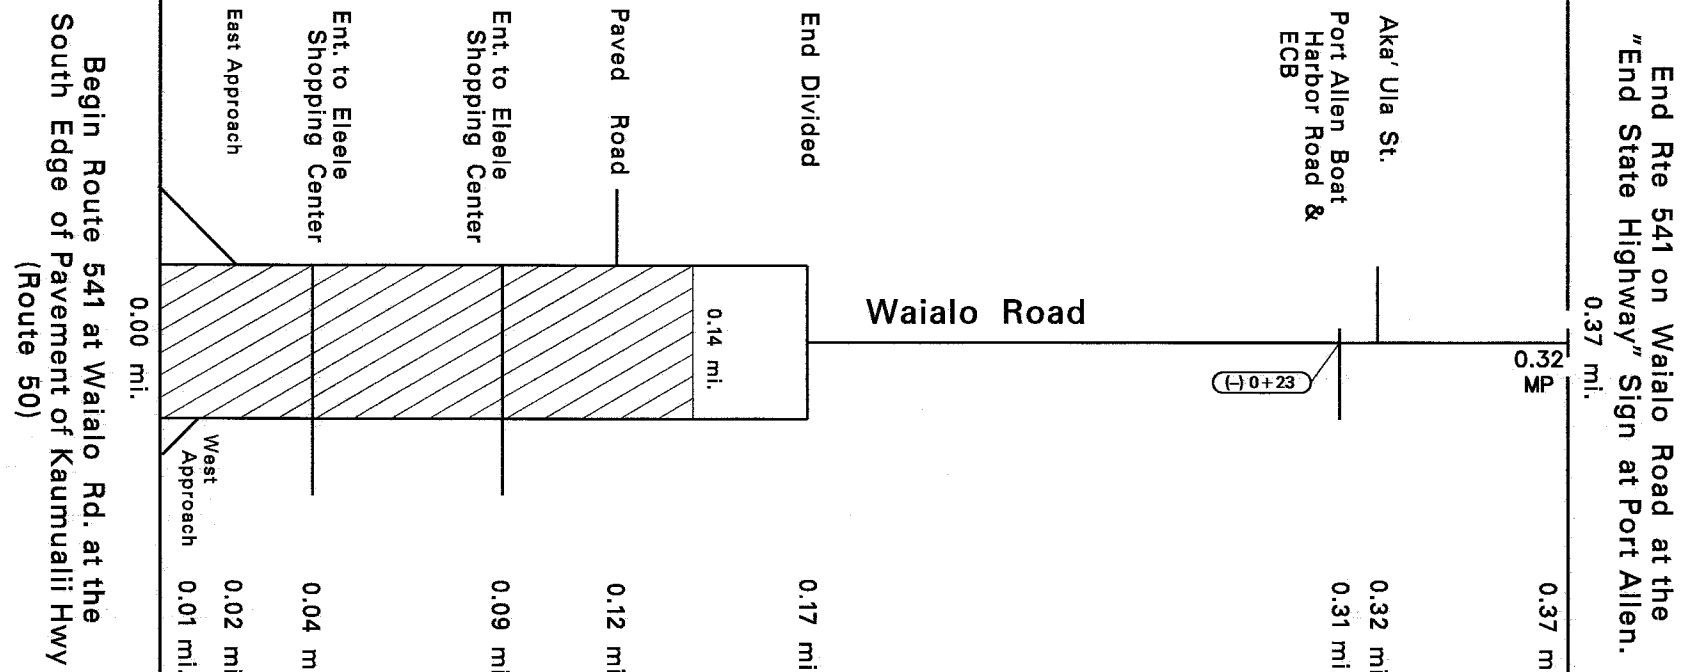

SCALE: (In Miles) 20" = 1 mile

Shoulder: Width and Type
Pavement: Width and Type
Shoulder: Width and Type
Median: Width and Type
Shoulder: Width and Type
Pavement: Width and Type
Shoulder: Width and Type

5'-12' AC
16' AC 22' AC
0
2'-20' Raised Grass 8' Paint
0
15' AC 22' AC
10' Dirt 10' Dirt

Number of Traffic Lanes
Auxiliary Lanes and Parking Lanes: No. of Lanes and Width (Left Side)
(Right Side)

1-16' 1-15' 4-11' 1-12' 1-14'

Frontage Road: No. of Lanes, and Width (Right and Left)
Sidewalk: Width and Type (Right and Left)
Curb and/or Gutter: Type (Right and Left)

Conc. Curb on Median (L) & (R) None

Protective Devices: Type, Location and Number
Illumination: Type, Location and Number
Curves: Degree of Curvature (Right and Left)
Superelevation (Range)

None

Grades: % Grade, Positive or Negative
Vertical Curve: Crest or Sag, Curve Limits
Area and Development:

Rural (1) Rolling

Terrain: 1-Flat, 2-Rolling, 3-Mountainous
Speed: 1-Design, 2-Posted
Intersection Control Devices: Type, Location and Cycle Timing

Not Posted 35 MPH (2) Not Posted

Traffic Stations (Current Year)

873 0541 0000 873 0541 00004 0.14 0.21 873 0541 00017

HPMS Sections - AADT 2007

11,655 3,860 5,960

HPMS Sections - AADT 2006

11,537 3,819 5,900

HPMS Sections - AADT 2005

6,231 4,044 5,803

DOD Sections

0.03 0.04 0.14

Census Tracts

Functional Classification

Major Collector (7)

National Highway System (NHS)

Not on NHS (0)

Previous Projects: Project No., Date and Limits

SCALE: (In Miles) 20" = 1 mile

0.0 0.10 0.20 0.30 0.40 0.50 0.60 0.70 0.80 0.90 1.00

ROAD INVENTORY
MAUI RTE 55
WYON DRIVE


STATE OF HAWAII
DEPARTMENT OF TRANSPORTATION
HIGHWAYS DIVISION

Total Route Length: 14.10 miles

a. Survey Length: 14.10 miles

b. Proposed Length: 0.00 miles

c. Other Length: * 0.00 miles

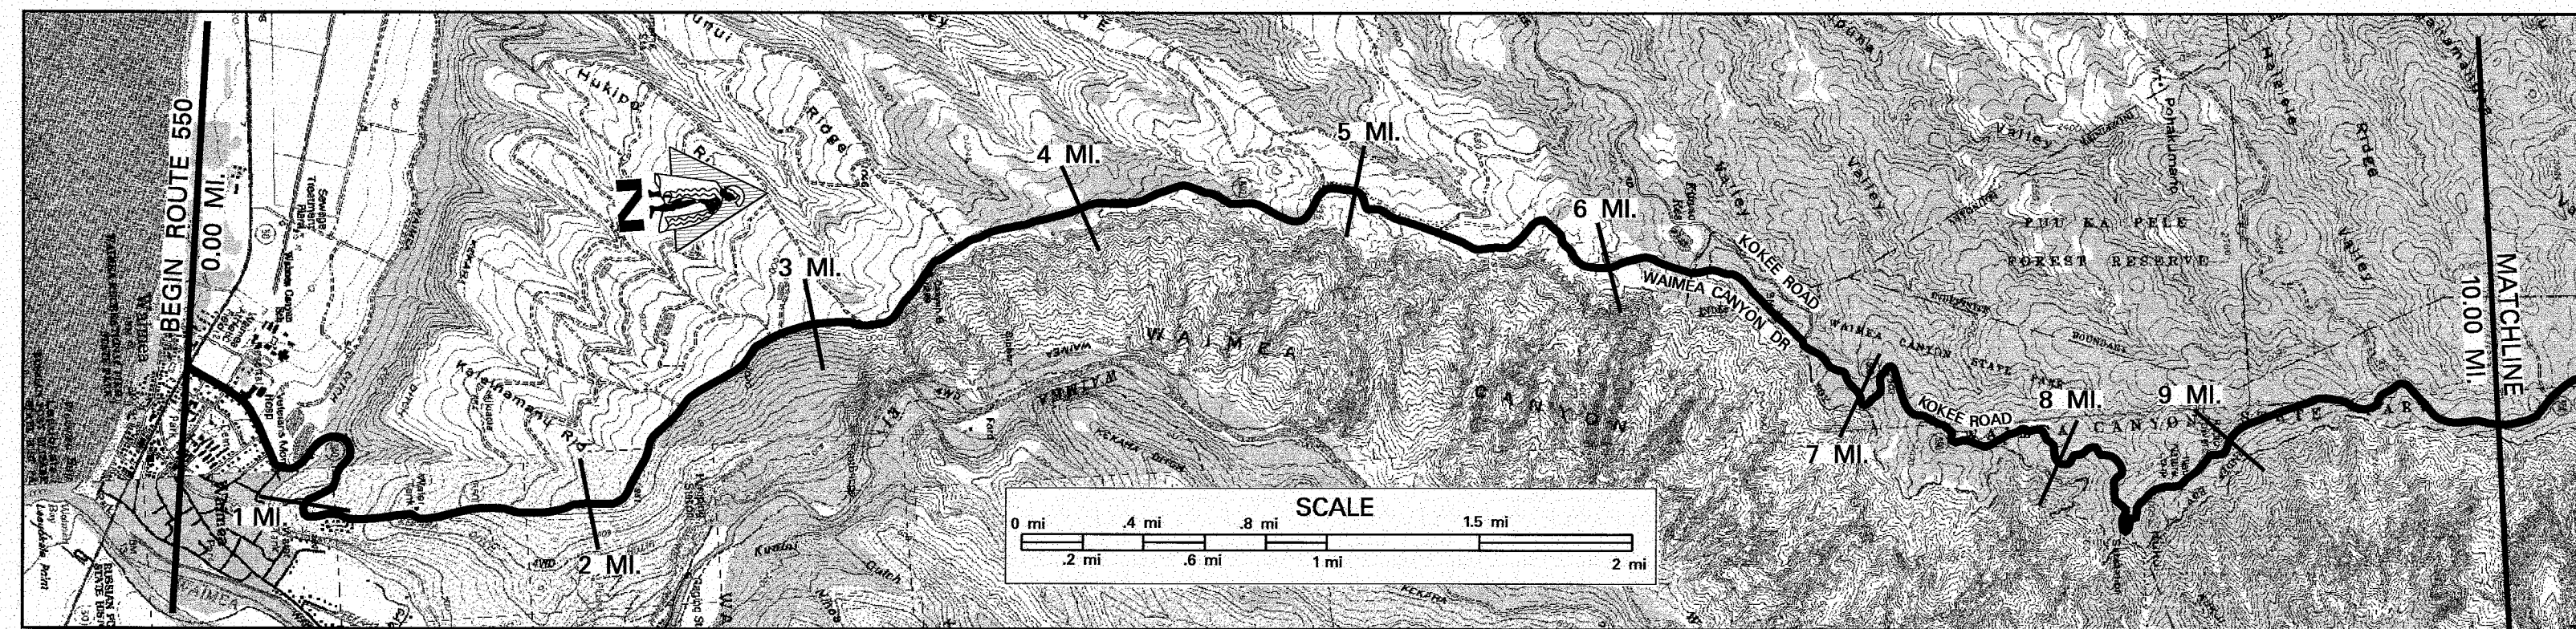

Maintenance Control Sections : Length and Description

BEG 550 A ON WAIMEA CANYON DRIVE AT CENTERLINE WITH KAUMUALI HWY (RTE 50)	550 A (6.73 MI.)	END 550A & BEG 550 B ON WAIMEA CANYON DR. 50' S.E. OF THE CENTERLINE INTERSECTION WITH KOKEE RD.	550 B (7.37 MI.)
---	------------------	--	------------------

Right of Way Width (min.-max.) if varies
Available Right of Way Width (Needs Study)
Right of Way Fence: Type – Right and Left
Control of Access: 1-None, 2-Partial, 3-Full
Jurisdiction, Transfer Phase No. and Date (C to S or S to C)
Project No., Type of Construction, and Year Constructed
Project No., Type of Construction, and Year Constructed



Divided Highway	Undivided	Shoulder: Width and Type
		Pavement: Width and Type
		Shoulder: Width and Type
		Median: Width and Type
	Divided	Median Barriers:
		Shoulder: Width and Type
		Pavement: Width and Type
		Shoulder: Width and Type

550A-01-95M (RESURF), 1996		350A-01-90M, RESURF, 1990		550B-01-92M, 1992 (R)		550B-01-91M (RESURFACE) 1991	
ROAD TO COMMUNICATION STATION	8.2	PAVED LOOKOUT	4.0	RANGER STATION	8.0	ROAD TO COMMUNICATION STATION	8.0
ECB	8.1	TRIG. STATION	3.9	"2500' ELEV." SIGN	7.9	ECB	8.1
		SCENIC LOOKOUT	3.8				
		SCENIC LOOKOUT	3.7				
		SCENIC LOOKOUT	3.6				
		PAVED LOOKOUT	3.5				
		TRIG. STATION	3.4				
		SCENIC LOOKOUT	3.3				
		SCENIC LOOKOUT	3.2				
		PAVED LOOKOUT	3.1				
		TRIG. STATION	3.0				
		SCENIC LOOKOUT	0.1				
		SCENIC LOOKOUT	0.0				
		PAVED LOOKOUT	0.0				
		TRIG. STATION	0.0				
		SCENIC LOOKOUT	0.0				
		SCENIC LOOKOUT	0.0				
		PAVED LOOKOUT	0.0				
		TRIG. STATION	0.0				
		SCENIC LOOKOUT	0.0				
CONTINUED ON SHEET #2

Divided Highway	Undivided	Shoulder: Width and Type		Pavement: Width and Type		Shoulder: Width and Type		Median: Width and Type		Median Barriers:		Shoulder: Width and Type		Pavement: Width and Type		Shoulder: Width and Type									
		4'	GRASS	0.20	4'-6" GRAVEL	10' AC	20' AC	6'	GRASS	0	6' GRAVEL	18' AC	2' GRAVEL	6' DIRT	4' GRAVEL	2'-6" GRASS	4'	7.25	6'-8'	7.65	10'	4' GRAVEL	5.25	DIRT	5.65

[illegible][illegible][illegible][illegible][illegible]

		RURAL (1)	
1	1	1	1
2	2	2	2
3	3	3	3
100	100	100	100

FLAT	MOUNTAINOUS (3)
------	-----------------

	25 MPH (2)
--	------------

R73_0550_00000	R73_0550_00050	R73_0550_00110	R73_0550_00174
----------------	----------------	----------------	----------------

[illegible]

2,470	975	975	2	725	1,290	1,370
-------	-----	-----	---	-----	-------	-------

2,445	85	964	964	715	1,273	5	1,355
-------	----	-----	-----	-----	-------	---	-------

2,438	981	981	723	781	781	6,700	1,411	1,270	8,200	1,411
0.00	0.40	0.70	1.18	5.60	5.60	67.00	7.70	8.20	14.11	14.11

33	
18	
4	
22	
5	
3	
2	
4	
7	

		MAJOR COLLECTOR (7)	
--	--	---------------------	--

Not on NHS (0)

[illegible]

HYY-K-01-82M (R) 1982	1.02	RS-0550(2) RESURFACE, SAFETY & IMPROV., 1982	3.48		6.74	560B-01-74, (RESURF), 1974	8.73	560-A-01-73, (R), 1973
HWY-K-01-70, (R) 1982	1.05			LAND AND NATURAL RESOURCES (CONST. & MAINT. BY D.O.T.) 1983	6.67	PHASE II	COUNTY	

[illegible]


0	1	2	3	4	5	6	7	8	9	1
---	---	---	---	---	---	---	---	---	---	---

ROAD INVENTORY
KAUAI RTE 550
KOEKE ROAD

STATE OF HAWAII
DEPARTMENT OF TRANSPORTATION
HIGHWAYS DIVISION

PREPARED BY THE
HIGHWAYS PLANNING BRANCH
IN COOPERATION WITH THE
U.S. DEPARTMENT OF TRANSPORTATION
FEDERAL HIGHWAY ADMINISTRATION

Total Route Length: 14.10 miles
a. Survey Length: 14.10 miles
b. Proposed Length: 0.00 miles
c. Other Length: * 0.00 miles

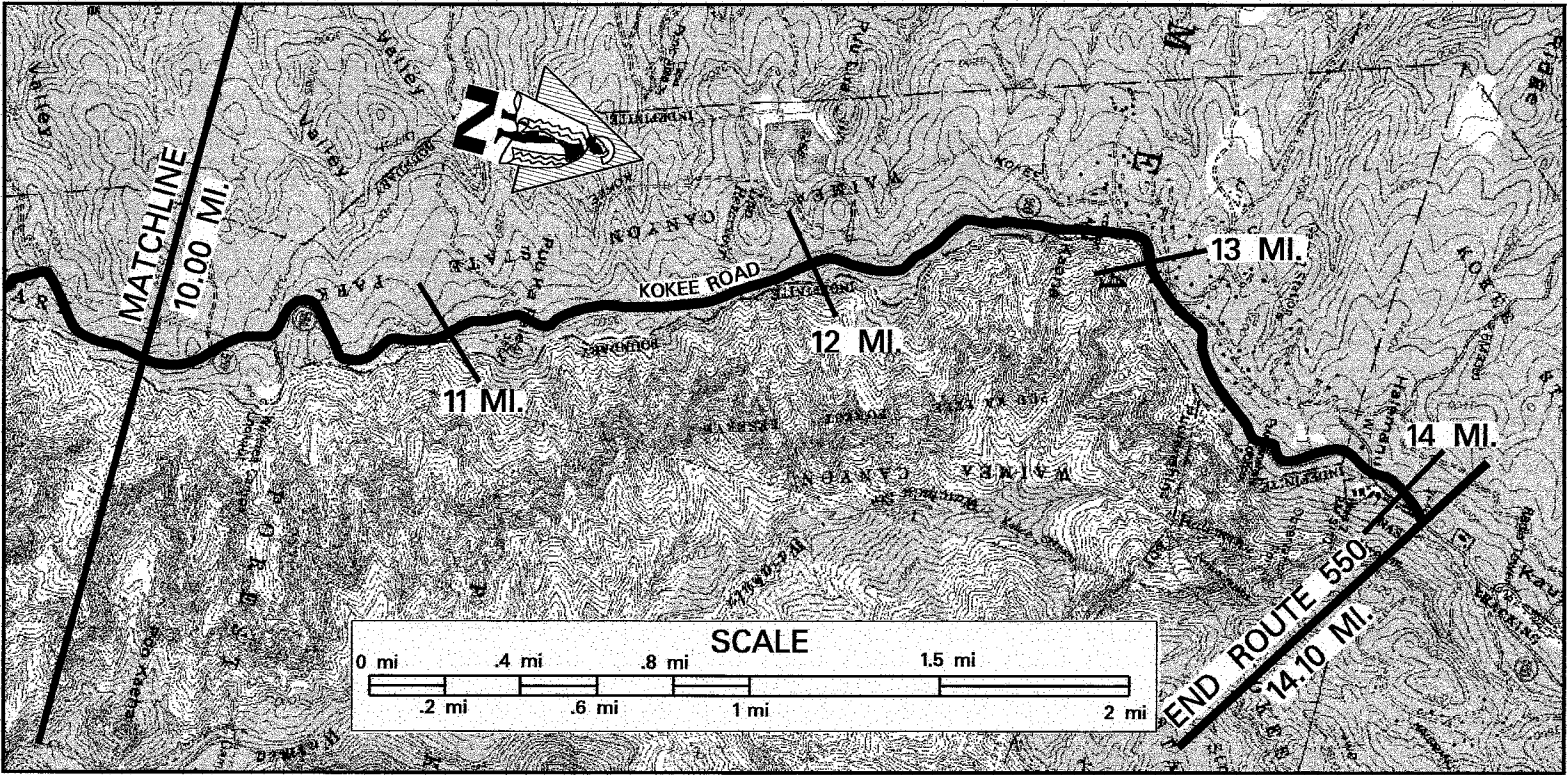

SCALE: (In Miles) 2" = 1 mile

Maintenance Control Sections : Length and Description

Structure
Carrying
Road

Bridges (Over 20'): Length, Type, Capacity and Year Constructed

Vertical Clearance

Horizontal Clearance

Vertical Clearance

Horizontal Clearance

Right of Way Width (min.-max.) if varies

Available Right of Way Width (Needs Study)


Right of Way Fence: Type - Right and Left

Control of Access: 1-None, 2-Partial, 3-Full

Jurisdiction, Transfer Phase No. and Date (C to S or S to C)


Project No., Type of Construction, and Year Constructed

Project No., Type of Construction, and Year Constructed

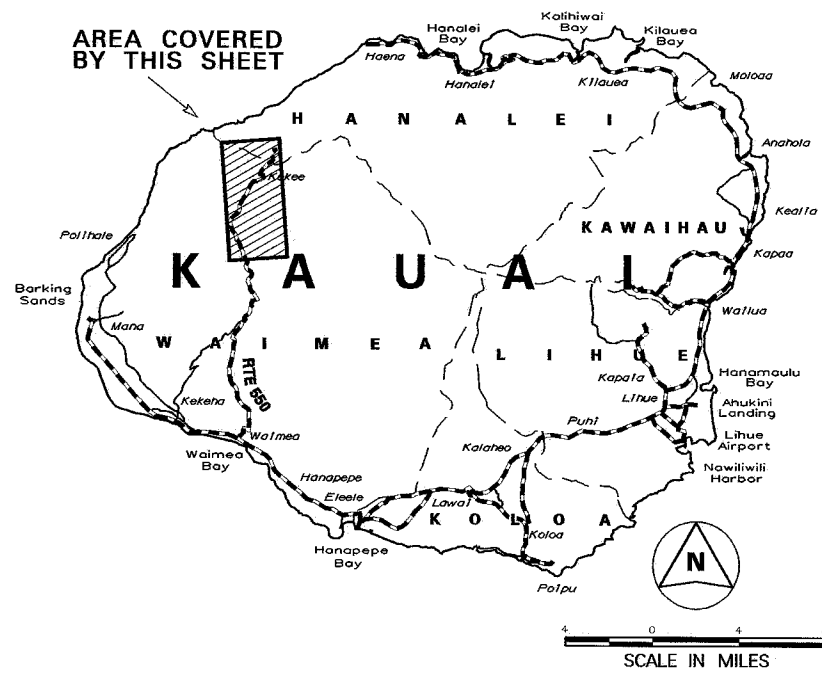

Road Diagram
* MP = Milepost Signage

CONTINUED FROM SHEET #1

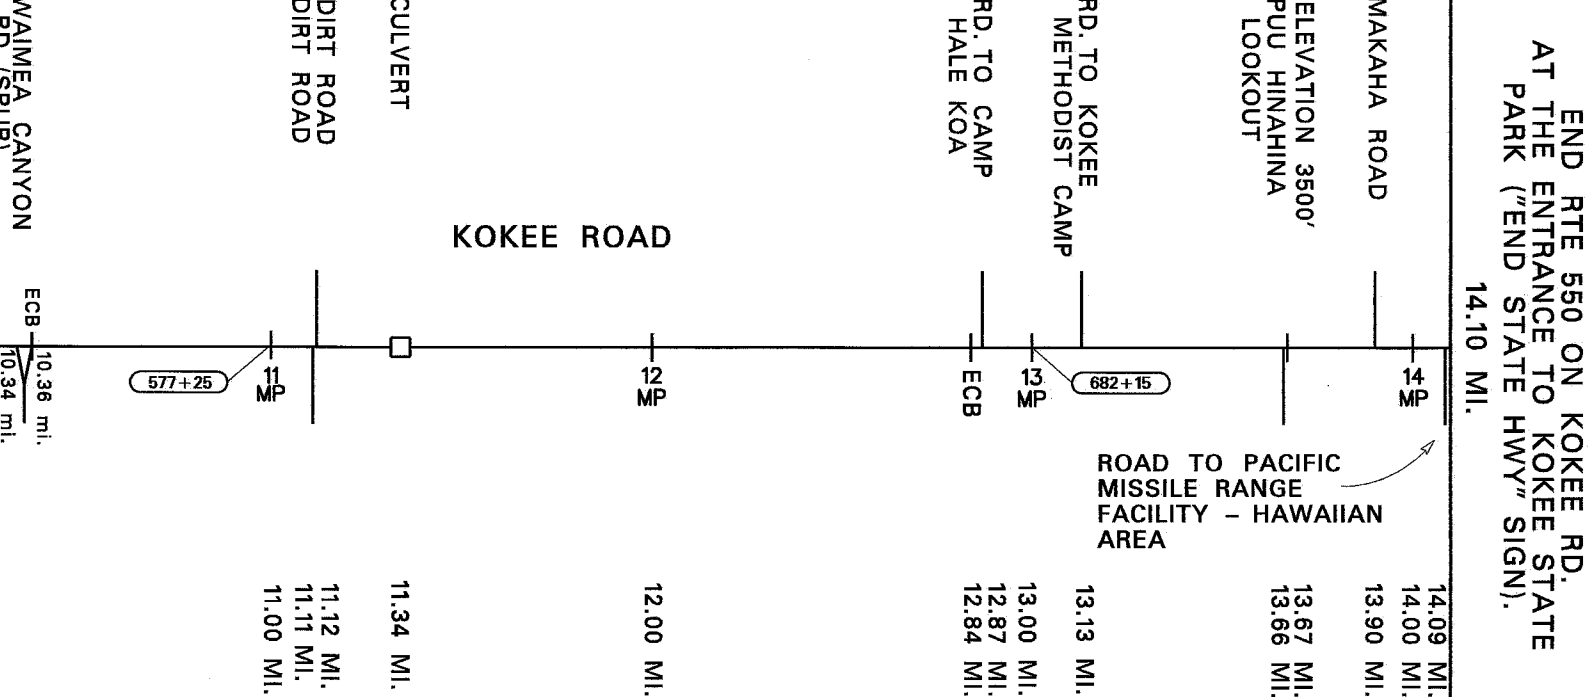

SCALE: (In Miles) 2" = 1 mile

Divided Highway

Shoulder: Width and Type

Pavement: Width and Type

Shoulder: Width and Type

Median: Width and Type

Median Barriers:

Shoulder: Width and Type

Pavement: Width and Type

Shoulder: Width and Type

Number of Traffic Lanes

Auxiliary Lanes and Parking Lanes: No. of Lanes and Width (Left Side)

(Right Side)

Frontage Road: No. of Lanes, and Width (Right and Left)

Sidewalk: Width and Type (Right and Left)

Curb and/or Gutter: Type (Right and Left)

Protective Devices: Type, Location and Number

ALL METAL RAILS ON METAL POSTS

Illumination: Type, Location and Number

Curves: Degree of Curvature (Right and Left)

Superelevation (Range)

Grades: % Grade, Positive or Negative

Vertical Curve: Crest or Sag, Curve Limits

Area and Development:

Terrain: 1-Flat, 2-Rolling, 3-Mountainous

Speed: 1-Design, 2-Posted

Intersection Control Devices: Type, Location and Cycle Timing

Traffic Stations (Current Year)

HPMS Sections - AADT 2007

HPMS Sections - AADT 2006

HPMS Sections - AADT 2005

DOD Sections

Census Tracts

Functional Classification

National Highway System (NHS)

Previous Projects: Project No., Date and Limits

SCALE: (In Miles) 2" = 1 mile

Date
Released
Sept 04, D.B.


Revised
Sept 06 D.B.
Mar. 09 D.B.

ROAD INVENTORY
KAUAI RTE 560
KUHIO HIGHWAY

STATE OF HAWAII
DEPARTMENT OF TRANSPORTATION
HIGHWAYS DIVISION

PREPARED BY THE
HIGHWAYS PLANNING BRANCH
IN COOPERATION WITH THE
U.S. DEPARTMENT OF TRANSPORTATION
FEDERAL HIGHWAY ADMINISTRATION

Total Route Length: 10.01 miles
a. Survey Length: 10.01 miles
b. Proposed Length: 0.00 miles
c. Other Length: * 0.00 miles

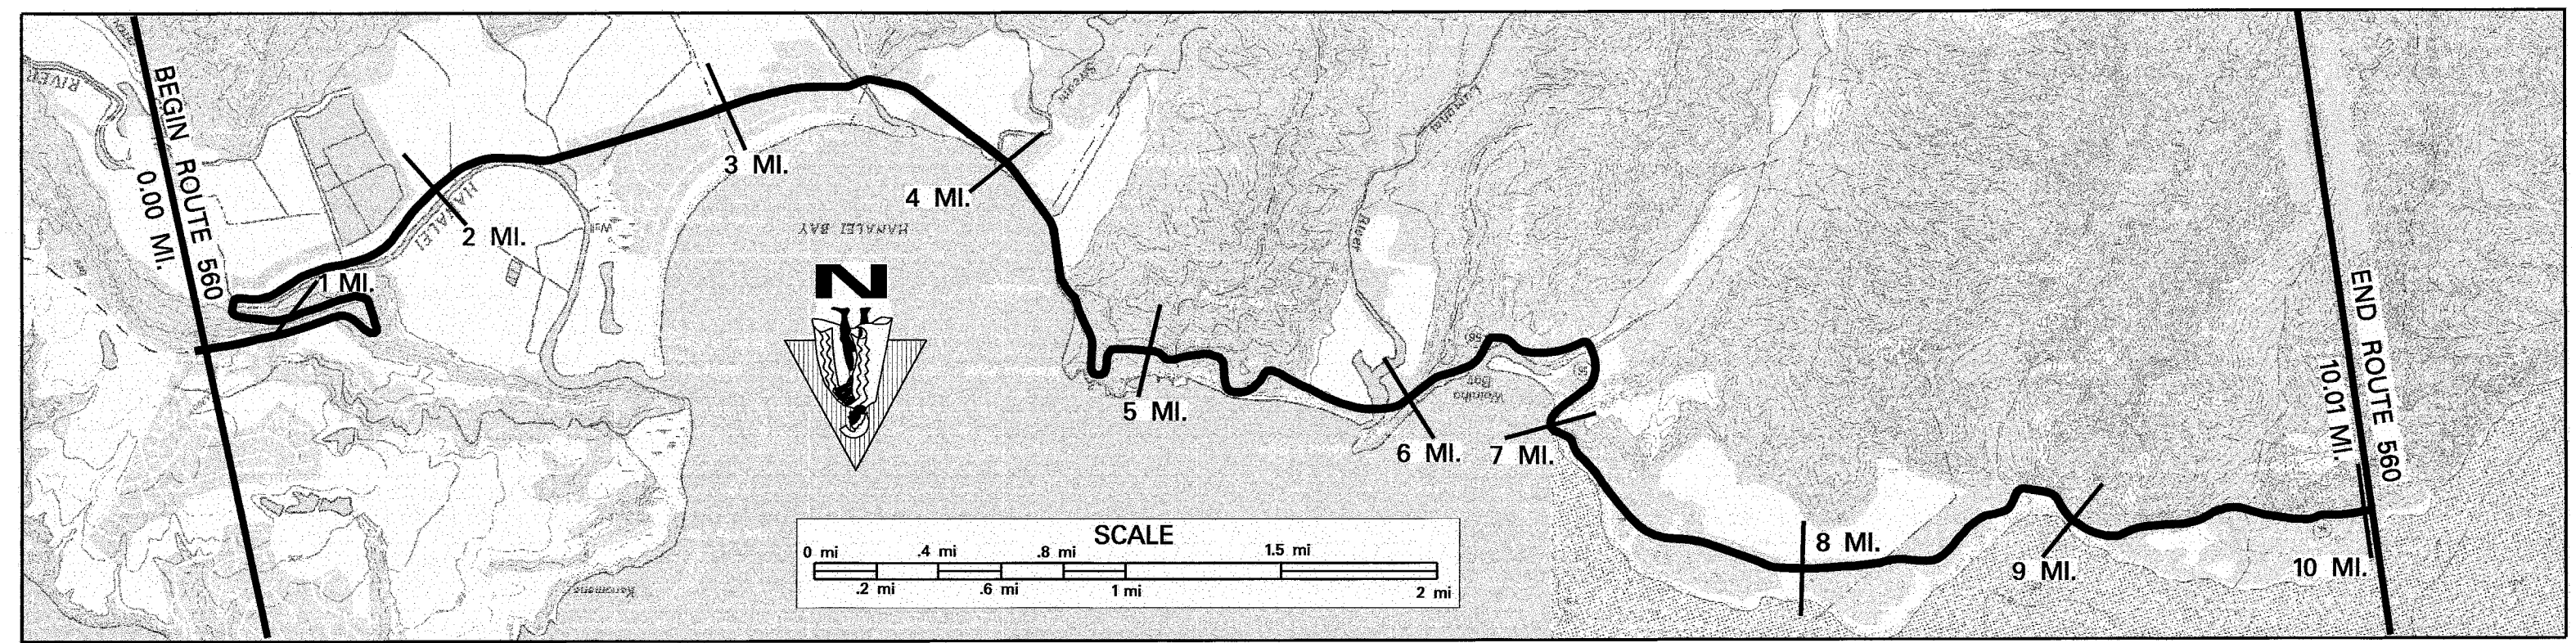

SCALE: (In Miles) 2" = 1 mile

Maintenance Control Sections : Length and Description

Structure
Carrying
Road

Bridges (Over 20'): Length, Type, Capacity and Year Constructed

Vertical Clearance

Horizontal Clearance

Vertical Clearance

Horizontal Clearance

Right of Way Width (min.-max.) if varies

Available Right of Way Width (Needs Study)


Right of Way Fence: Type - Right and Left

Control of Access: 1-None, 2-Partial, 3-Full

Jurisdiction, Transfer Phase No. and Date (C to S or S to C)

Project No., Type of Construction, and Year Constructed

Project No., Type of Construction, and Year Constructed

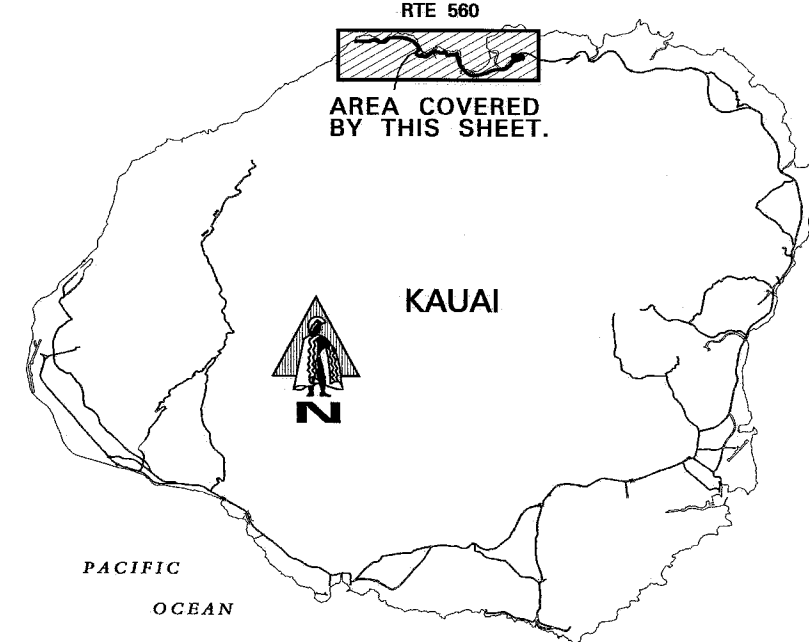

Road Diagram

* MP = Milepost Signage

SCALE: (In Miles) 2" = 1 mile

Divided Highway

Shoulder: Width and Type

Pavement: Width and Type

Shoulder: Width and Type

Median: Width and Type

Median Barriers:

Shoulder: Width and Type

Pavement: Width and Type

Shoulder: Width and Type

Number of Traffic Lanes

Auxiliary Lanes and Parking Lanes: No. of Lanes and Width (Left Side)

(Right Side)

Frontage Road: No. of Lanes, and Width (Right and Left)

Sidewalk: Width and Type (Right and Left)

Curb and/or Gutter: Type (Right and Left)

Protective Devices: Type, Location and Number

All Metal on Metal unless otherwise noted.

Illumination: Type, Location and Number

Curves: Degree of Curvature (Right and Left)

Superelevation (Range)

Grades: % Grade, Positive or Negative

Vertical Curve: Crest or Sag, Curve Limits

Area and Development:

Terrain: 1-Flat, 2-Rolling, 3-Mountainous

Speed: 1-Design, 2-Posted

Intersection Control Devices: Type, Location and Cycle Timing

Traffic Stations (Current Year)

HPMS Stations - AADT 2007

HPMS Stations - AADT 2006

HPMS Stations - AADT 2005


DOD Sections

Census Tracts

Functional Classification

National Highway System (NHS)

Previous Projects: Project No., Date and Limits

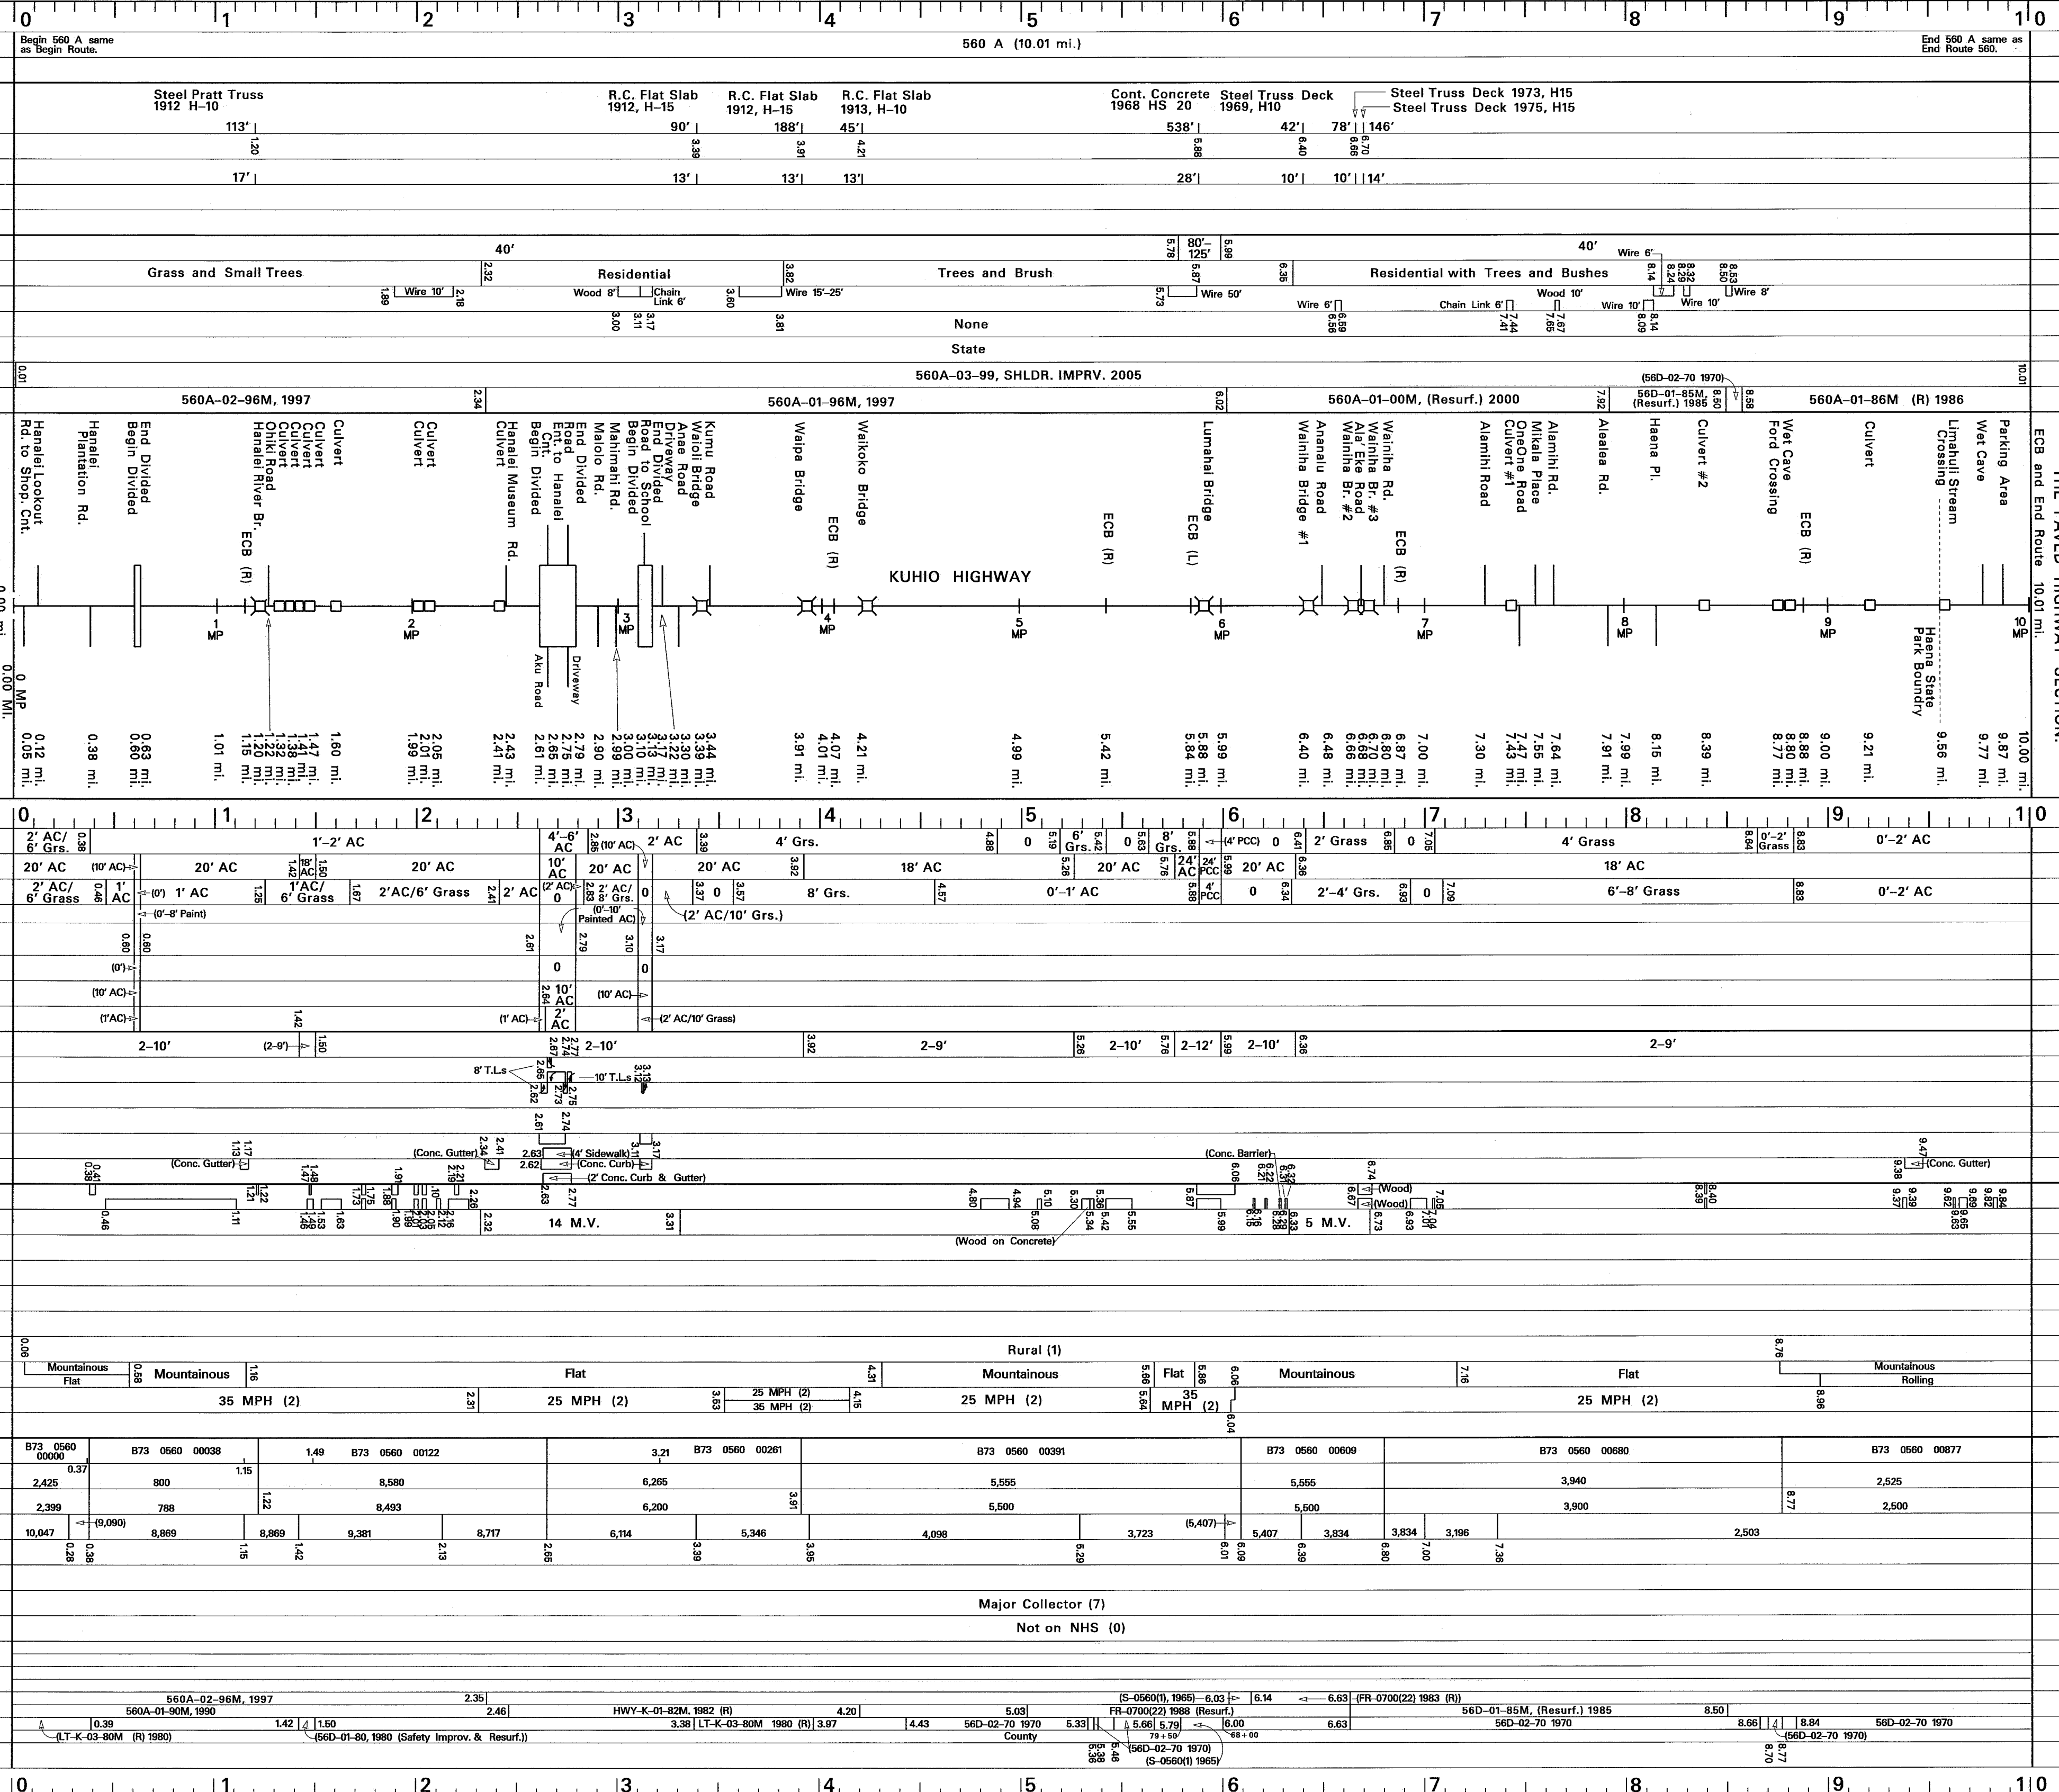

SCALE: (In Miles) 2" = 1 mile

Date
Released
Dec 2003, D.B.


Revised
Jan. 06 D.B.
Sept. 06 D.B.

**STATE OF HAWAII
DEPARTMENT OF TRANSPORTATION
HIGHWAYS DIVISION**

**PREPARED BY THE
HIGHWAYS PLANNING BRANCH**

**IN COOPERATION WITH THE
U.S. DEPARTMENT OF TRANSPORTATION
FEDERAL HIGHWAY ADMINISTRATION**

SCALE: (In Miles) 4" = 1 mile

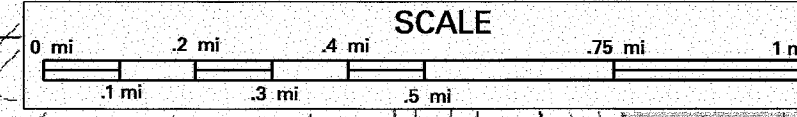

The map shows the island of Kauai with its major roads and towns. The regions are labeled: HANALEI, KAWAHAU, KAUAI, and WAIMEA. Key towns include Hanalei, Kaula, Waimea, Niihau, and Lihue. Major roads are marked with numbers. A scale bar indicates distances in miles (0 to 20). A compass rose shows North (N).

SCALE: (In Miles) 4" = 1 mile

SCALE: (In Miles) 4" = 1 mile


SCALE: (In Miles) 4" = 1 mile

ROAD INVENTORY
KAUAI RTE 583
MAALO ROAD

STATE OF HAWAII
DEPARTMENT OF TRANSPORTATION
HIGHWAYS DIVISION

PREPARED BY THE
HIGHWAYS PLANNING BRANCH
IN COOPERATION WITH THE
U.S. DEPARTMENT OF TRANSPORTATION
FEDERAL HIGHWAY ADMINISTRATION

Total Route Length: 3.92 miles
a. Survey Length: 3.92 miles
b. Proposed Length: 0.00 miles
c. Other Length: * 0.00 miles

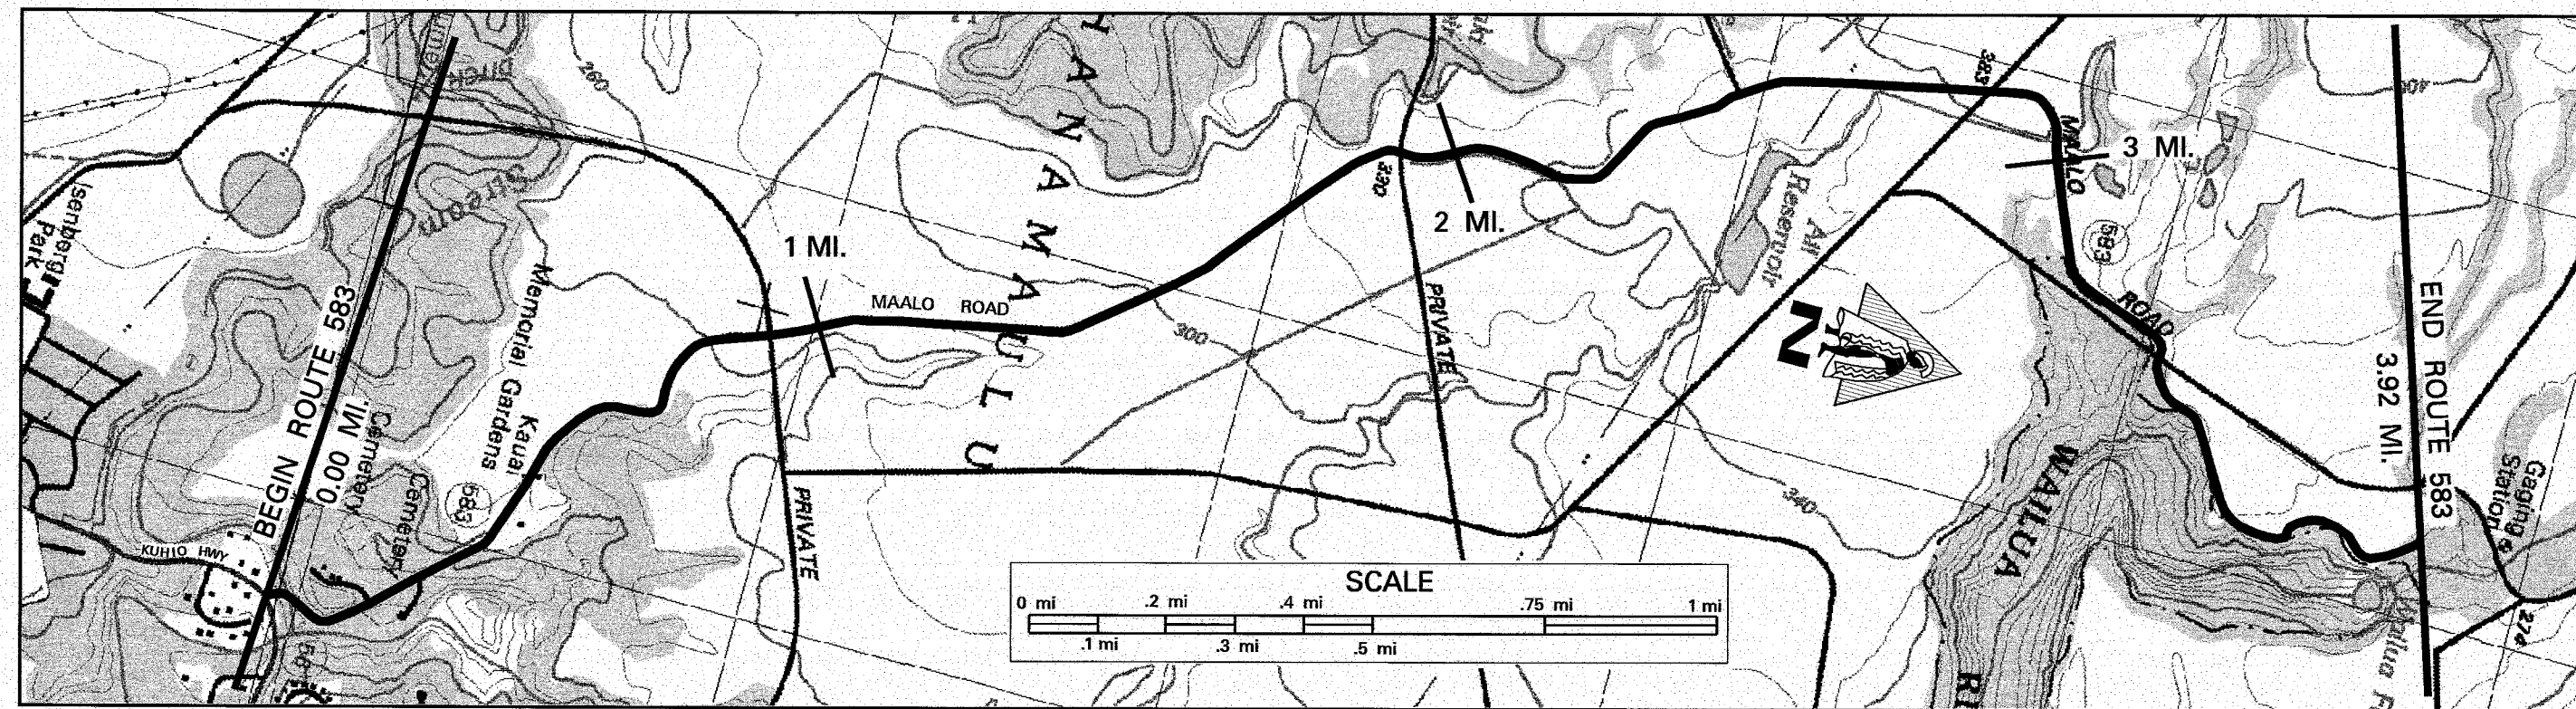

SCALE: (In Miles) 4" = 1 mile



Maintenance Control Sections : Length and Description

BEGIN 583A - ON MAALO ROAD 18' N.W. OF KUHO HIGHWAY (RTE 56). 583A (3.92 MI.) END 583A - SAME AS ROUTE END 3.92

Structure Carrying Road
Bridges (Over 20'): Length, Type, Capacity and Year Constructed
Vertical Clearance
Horizontal Clearance
Vertical Clearance
Horizontal Clearance

Right of Way Width (min.-max.) if varies
Available Right of Way Width (Needs Study)
Right of Way Fence: Type - Right and Left
Control of Access: 1-None, 2-Partial, 3-Full
Jurisdiction, Transfer Phase No. and Date (C to S or S to C)
Project No., Type of Construction, and Year Constructed
Project No., Type of Construction, and Year Constructed

60'
CLR 1000' SUGAR CANE 20' FROM EDGE OF PAVEMENT
NONE
NONE
STATE
(583A-01-71, 1971) 583-01-95M (RESURFACE) 1996 HWY-K-01-70, 1970 583A-01-01M, RESURFACE, 2005 583A-01-71, 1971

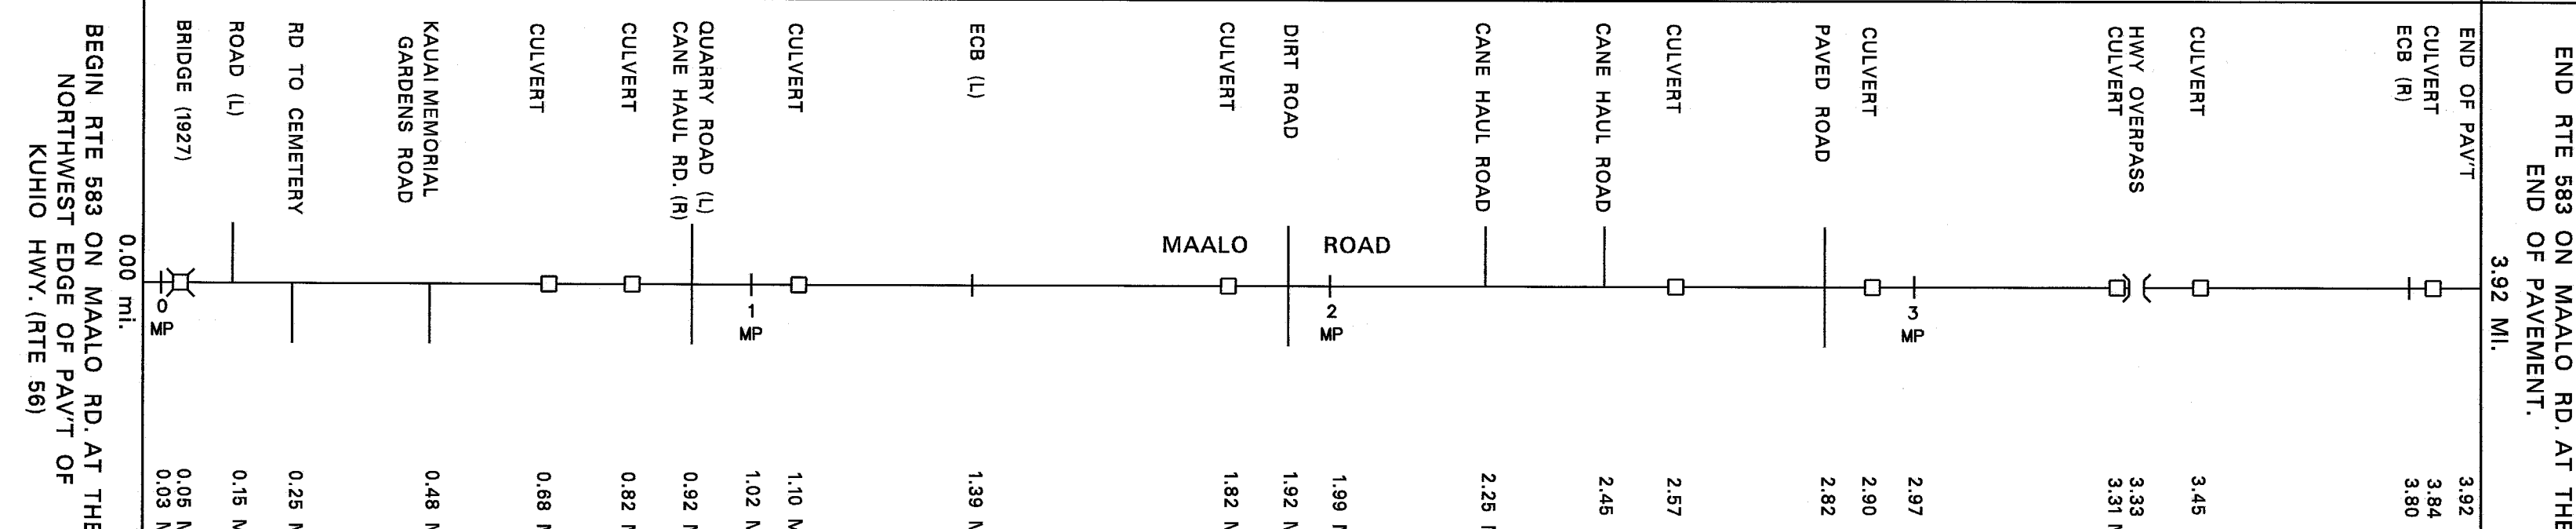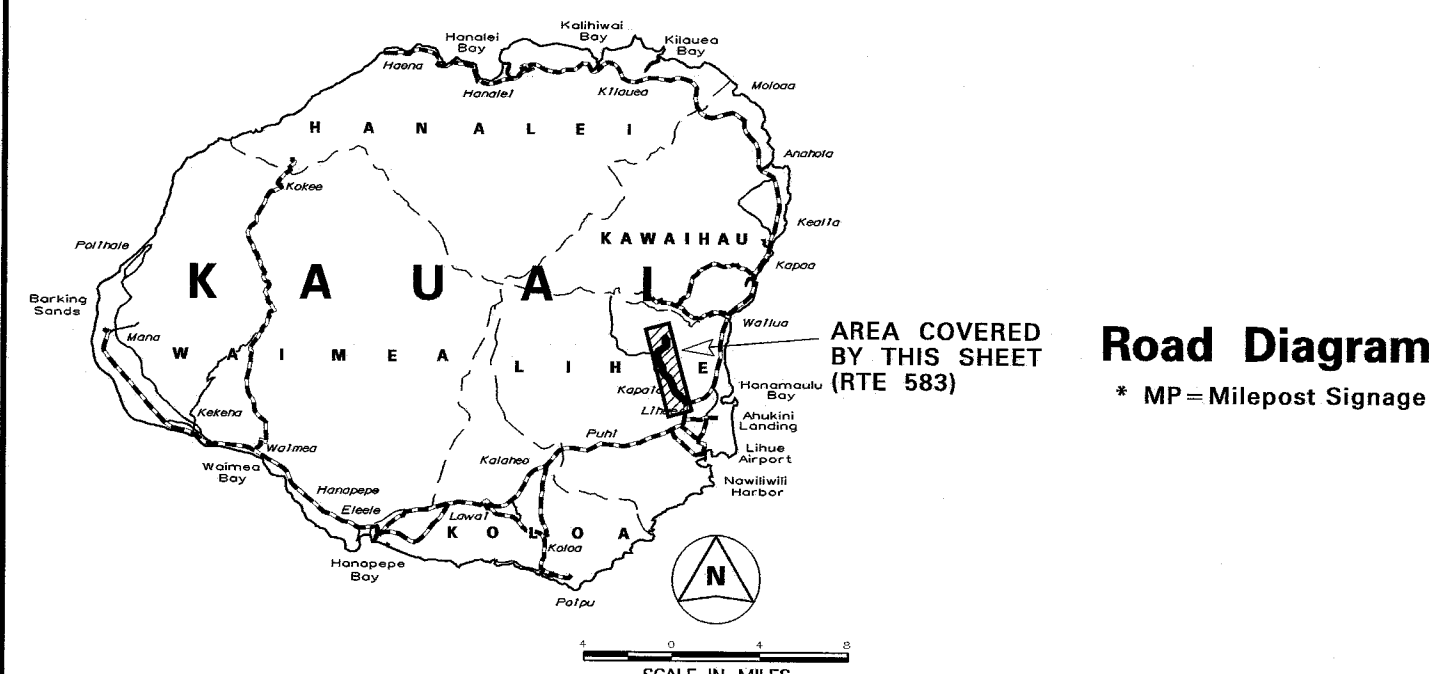

SCALE: (In Miles) 4" = 1 mile

Shoulder: Width and Type
Pavement: Width and Type
Shoulder: Width and Type
Median: Width and Type
Median Barriers:
Shoulder: Width and Type
Pavement: Width and Type
Shoulder: Width and Type

GRASS
GRASS
2'-4'
2'-4'
2'-4'
2'-4'
2'-4'
2'-4'

Number of Traffic Lanes
Auxiliary Lanes and Parking Lanes: No. of Lanes and Width (Left Side)
(Right Side)
Frontage Road: No. of Lanes, and Width (Right and Left)
Sidewalk: Width and Type (Right and Left)
Curb and/or Gutter: Type (Right and Left)
Protective Devices: Type, Location and Number ALL METAL ON METAL UNLESS OTHERWISE NOTED
Illumination: Type, Location and Number
Curves: Degree of Curvature (Right and Left)
Superelevation (Range)
Grades: % Grade, Positive or Negative
Vertical Curve: Crest or Sag, Curve Limits
Area and Development:
Terrain: 1-Flat, 2-Rolling, 3-Mountainous
Speed: 1-Design, 2-Posted
Intersection Control Devices: Type, Location and Cycle Timing
Traffic Stations (Current Year)
HPMS Sections - AADT 2007
HPMS Sections - AADT 2006
HPMS Sections - AADT 2005
DOD Sections
Census Tracts
Functional Classification
National Highway System (NHS)
Previous Projects: Project No., Date and Limits

2-10'
2-(5'-7.5')
2-(8.5'-10')
PARKING APRONS (R)
SMALL URBAN (2) ROLLING RURAL (1)
25 MPH (2)
NOT POSTED 25 MPH (2)
B73 0583 00000 B73 0583 00092 B73 0583 00198 B73 0583 00331
910 910 1,010 1,010
900 900 1,000 1,000
932 969
MAJOR COLLECTOR (17) MAJOR COLLECTOR (7)
NOT ON NHS (0)
PHASE II 583A-01-71, 1971 0.50 HWY-K-01-70 (PHASE II), 1970 2.30 583A-01-71, 1971

SCALE: (In Miles) 4" = 1 mile


TEMPORARY KAPAA BY-PASS RD.

PREPARED BY THE
HIGHWAYS PLANNING BRANCH
IN COOPERATION WITH THE
U.S. DEPARTMENT OF TRANSPORTATION
FEDERAL HIGHWAY ADMINISTRATION

c. Other Length: * 0.00 miles



* MP=Milepost Signage

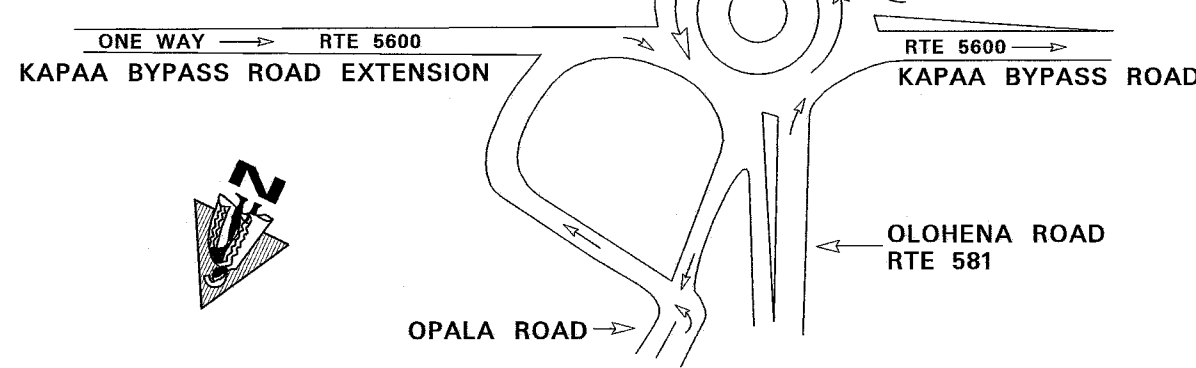

23