



STATE ROUTE SYSTEM COUNTY OF KAUAI

ISLAND OF KAUAI
STATE OF HAWAII
DEPARTMENT OF TRANSPORTATION

PREPARED BY THE HIGHWAYS DIVISION, PLANNING BRANCH
IN COOPERATION WITH THE U.S. DEPARTMENT OF TRANSPORTATION,
FEDERAL HIGHWAY ADMINISTRATION



DECEMBER 2024



LEGEND

- STATE (NHS)
- STATE (Non-NHS)
- Route termini point
- NHS to non-NHS transition point
- URBAN AREA

SEE INSET MAP

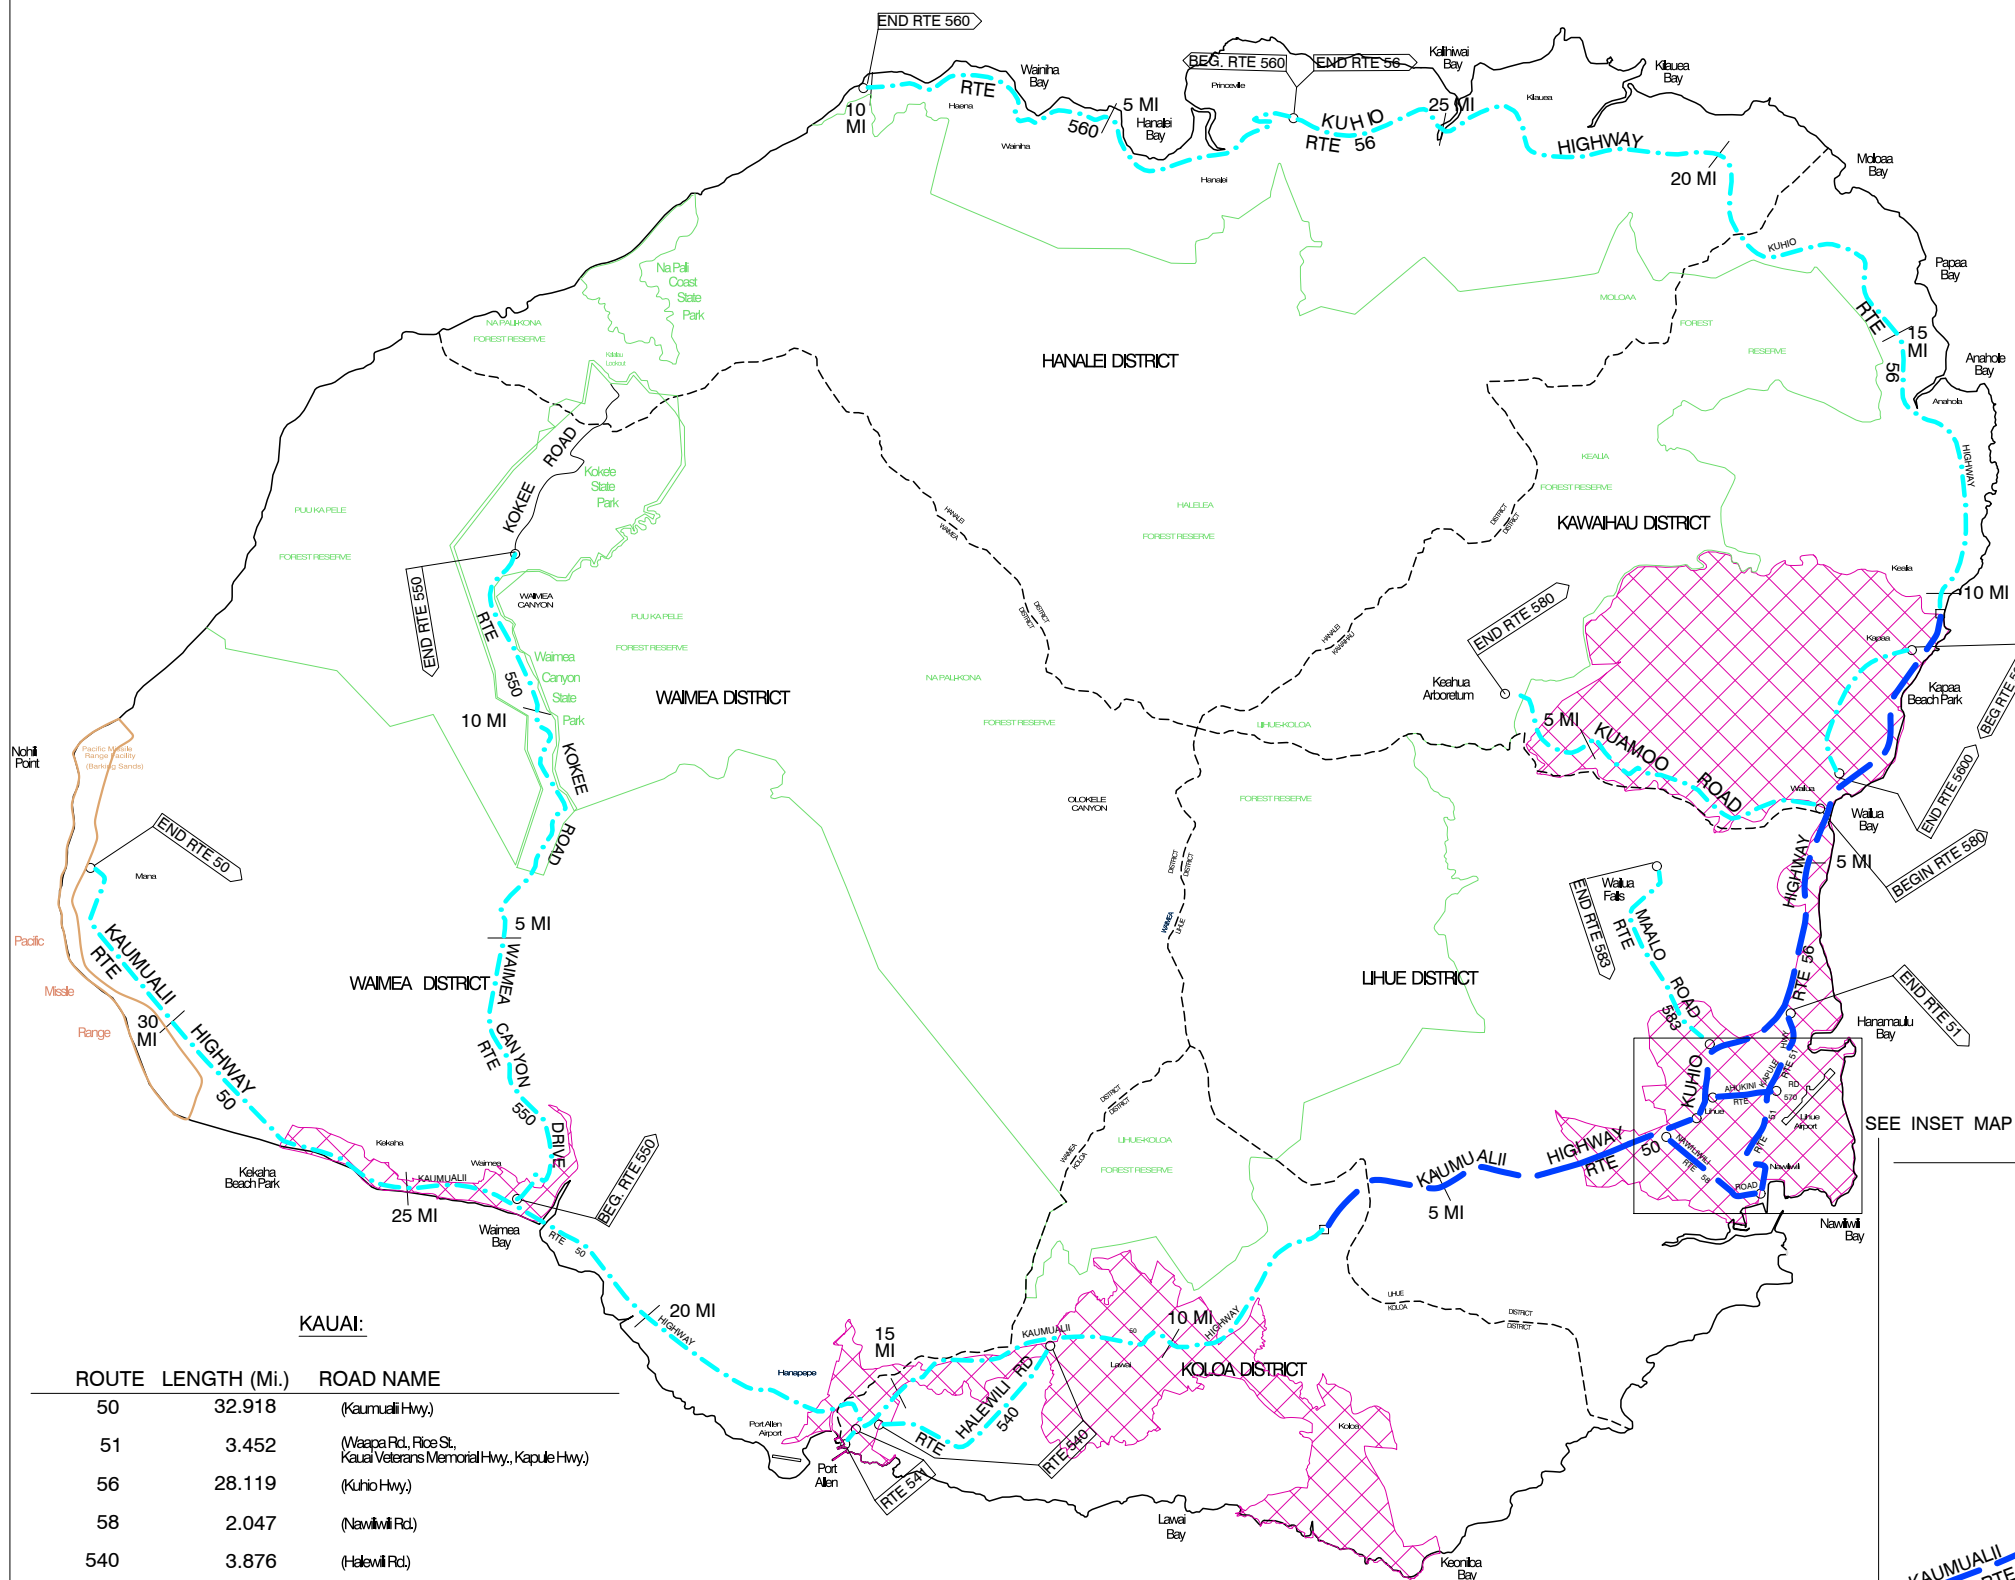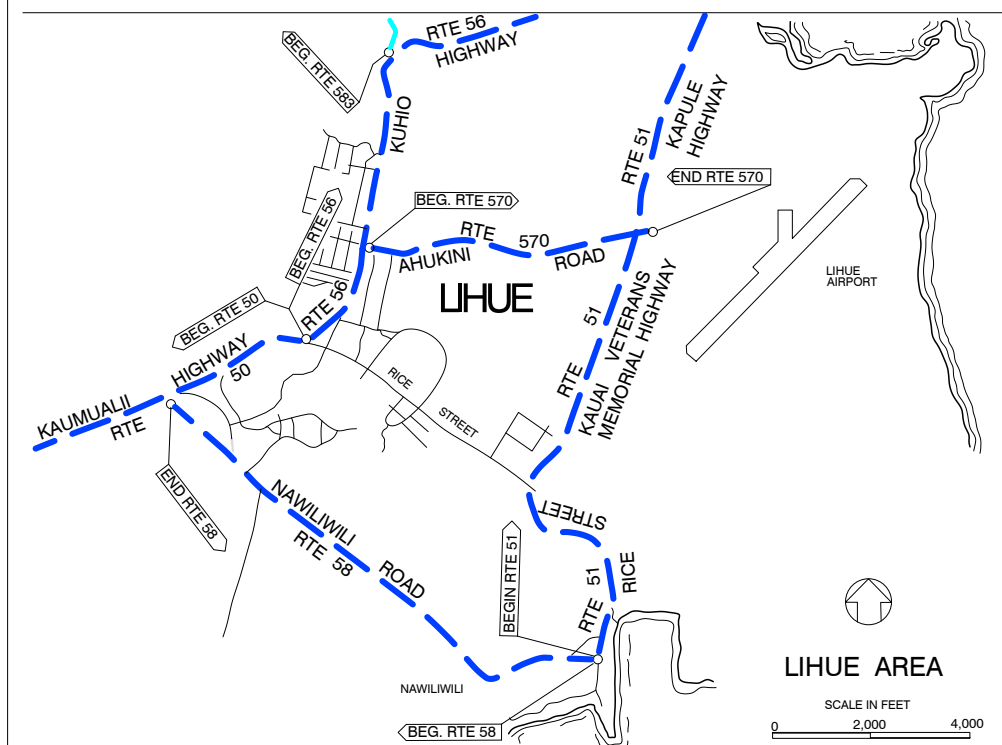

KAUAI:

ROUTE	LENGTH (Mi.)	ROAD NAME
50	32.918	(Kaunualii Hwy.)
51	3.452	(Waapa Rd., Rice St., Kauai Veterans Memorial Hwy., Kapule Hwy.)
56	28.119	(Kuhio Hwy.)
58	2.047	(Nawiliwili Rd.)
540	3.876	(Halewili Rd.)
541	0.370	(Waialo Rd.)
550	14.072	(Waimea Canyon Drive, Kokee Rd.)
560	10.003	(Kuhio Hwy.)
570	1.122	(Ahukini Rd.)
580	6.68	(Kuamoo Rd.)
583	3.91	(Maalo Rd.)
5600	3.085	(Temporary Kapaa Bypass Rd.)

TOTAL = 109.654


* Please Refer to Hwy System Changes List for Route Changes

Date Released	Revised
Dec 2002, JK	
Apr. 04	D. B.
May 06	D. B.
Jan. 07	D. B.
Feb. 11	D. B.
Feb. 12	D. B.
Feb. 13	E.P.J.
Dec. 13	E.P.J.
Dec. 14	E.P.J.
Jan. 16	E.P.J.
Jan. 17	E.P.J.
Feb. 18	D. B.
Nov. 18	D. B.
Feb. 25	E.P.J.

DISCLAIMER: This product is for informational purposes only and may not be suitable for legal, engineering, or surveying purposes. This information is provided with the understanding that conclusions drawn from such information are the responsibility of the user. If you feel the information shown on this product is questionable, please contact the State of Hawaii, Highways Division, Planning Branch, at gishelp.hwy@hawaii.gov or at (808) 587-1841 to report the issue.

STATE OF HAWAII
DEPARTMENT OF TRANSPORTATION
HIGHWAYS DIVISION
PREPARED BY THE
HIGHWAYS PLANNING BRANCH
IN COOPERATION WITH THE
U.S. DEPARTMENT OF TRANSPORTATION
FEDERAL HIGHWAY ADMINISTRATION

Total Designated Route Length:	<u>32.918</u>	MILES (a+b)
a. Existing Length:	<u>32.918</u>	MILES
b. Proposed Length:	<u>0.000</u>	MILES
Total Travel Way Length:	<u>32.918</u>	MILES (a+b, less c)
a. Existing Length:	<u>32.918</u>	MILES
b. Temporary Length:	<u>0.000</u>	MILES
c. Length used as T.W. for another Route:	<u>NONE</u>	MILES (-)
NEEDS STUDY ROUTE NO.		FUNCTIONAL CLASSIFICATION

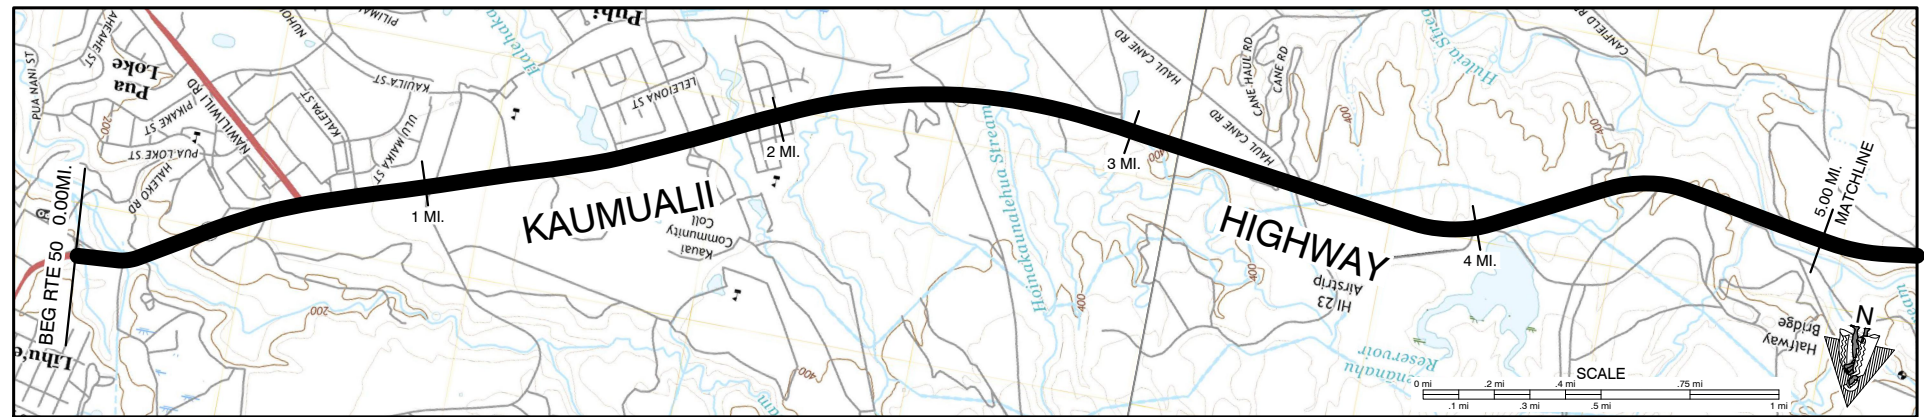

SCALE: (In Miles) 4" = 1 mile

Maintenance Control Sections : Length and Description

Structure Carrying Road

Bridges (Over 20'): Length, Type, Capacity and Year Constructed

Vertical Clearance

Horizontal Clearance

Structure Road

Vertical Clearance

Horizontal Clearance

Right of Way Width (min.-max.) if varies

Available Right of Way Width (Needs Study)

Right of Way Fence: Type - Right and Left

Control of Access: 1-None, 2-Partial, 3-Full

Jurisdiction, Transfer Phase No. and Date (C to S or S to C)

Project No., Type of Construction, and Year Constructed

Project No., Type of Construction, and Year Constructed

KAUAI

Indicates Grass & / or Physical Barrier on Median.

Road Diagram

* MPM=Milepost Marker

AREA COVERED BY THIS SHEET KAUAI RTE 50 KAUMUALII HIGHWAY

Begin Route 50 on Kaumualii Highway at the Centerline Intersection with Kuliho Highway and Rice Street.

0 1 2 3 4 5

END 50E - SAME AS BEGIN RTE 50

50E (1.74 MI.)

BEG. 50E - END 50D ON KAUMUALII AT THE CENTERLINE INTER. W/ PUHI RD.

50D (8.63 MI.)

359'

359'

138'

37.5'

39.5'

25'

40'

428'

431'

52'

(80')

(100')

(110')

(170')

60'

80'

120'

130'

150'

160'

4150


Total Designated Route Length:	<u>32.918</u>	MILES (a + b)
a. Existing Length:	<u>32.918</u>	MILES
b. Proposed Length:	<u>0.000</u>	MILES
Total Travel Way Length:	<u>32.918</u>	MILES (a + b, less c)
a. Existing Length:	<u>32.918</u>	MILES
b. Temporary Length:	<u>0.000</u>	MILES
c. Length used as T.W. for another Route:	<u>NONE</u>	MILES (-)
NEEDS STUDY ROUTE NO.	FUNCTIONAL CLASSIFICATION	

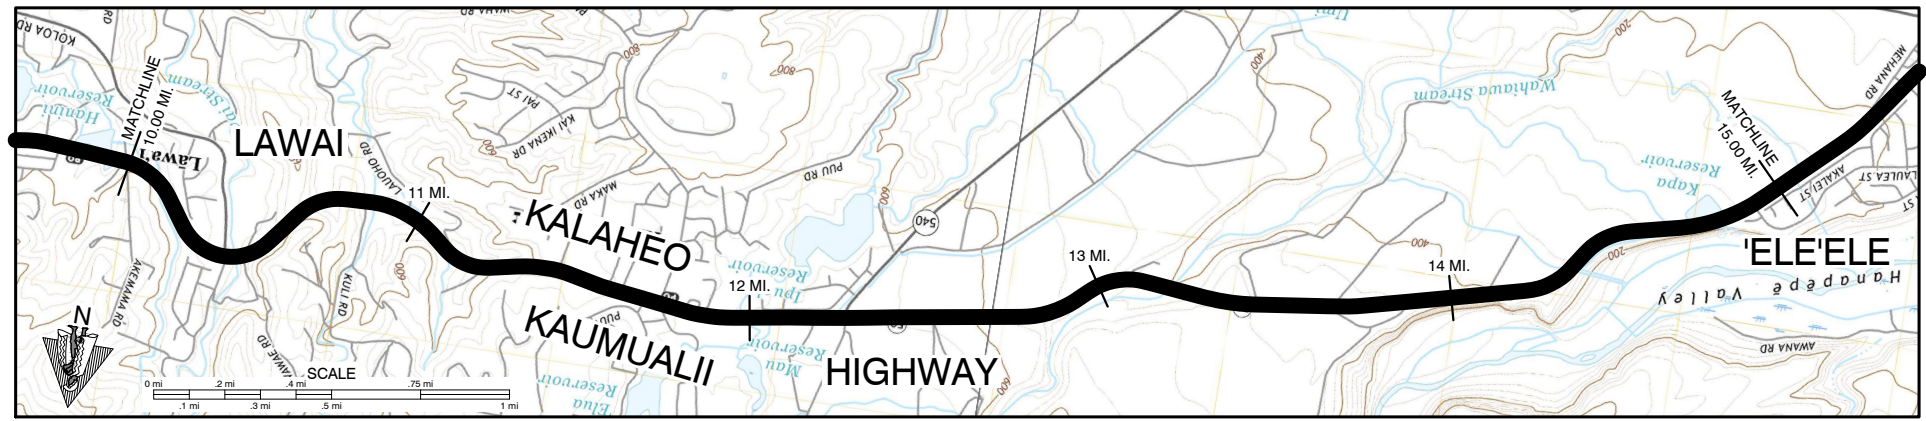
[illegible]

ROAD INVENTORY
KAUAI RTE 50
KAUMUALII HIGHWAY

STATE OF HAWAII
DEPARTMENT OF TRANSPORTATION
HIGHWAYS DIVISION
PREPARED BY THE
HIGHWAYS PLANNING BRANCH
IN COOPERATION WITH THE
U.S. DEPARTMENT OF TRANSPORTATION
FEDERAL HIGHWAY ADMINISTRATION

Total Designated Route Length:	32.918	MILES (a+b)
a. Existing Length:	32.918	MILES
b. Proposed Length:	0.000	MILES
Total Travel Way Length:	32.918	MILES (a+b, less c)
a. Existing Length:	32.918	MILES
b. Temporary Length:	0.000	MILES
c. Length used as T.W. for another Route:	NONE	MILES (-)
NEEDS STUDY ROUTE NO.		FUNCTIONAL CLASSIFICATION

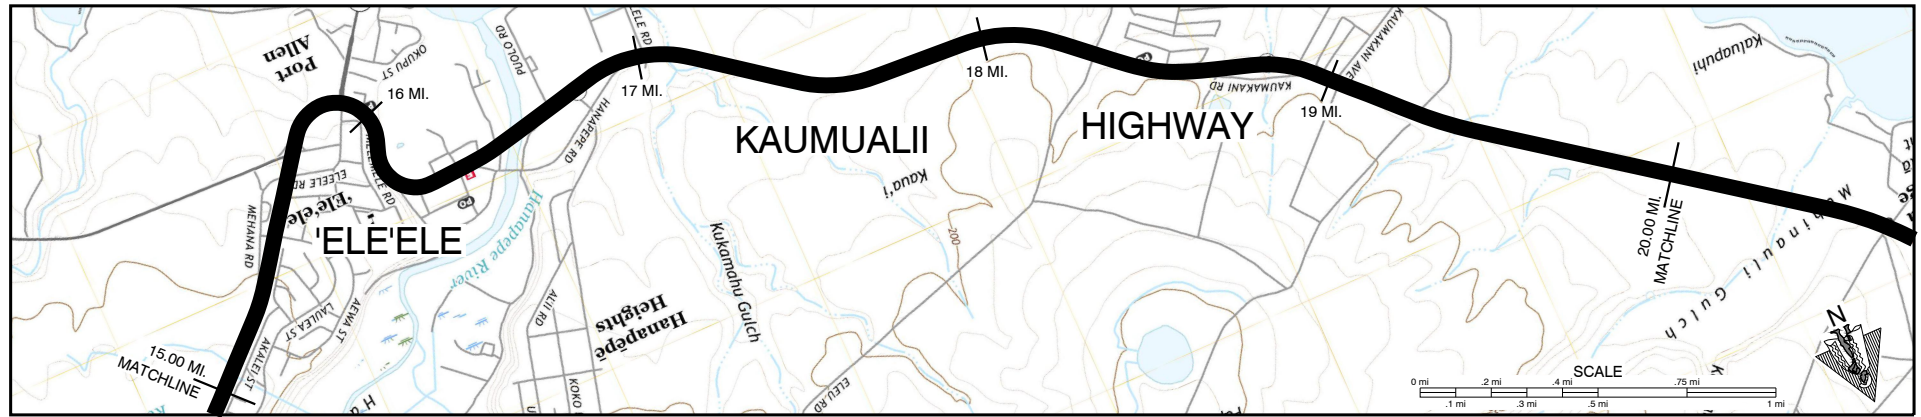

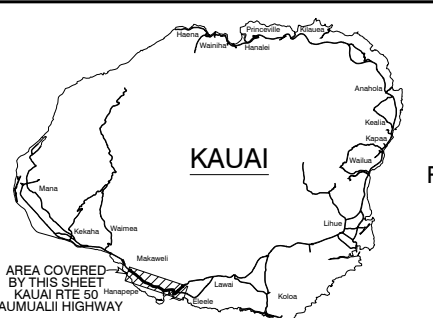
Maintenance Control Sections : Length and Description		15		16		17		18		19		20	
		50 C (6.65)		50 C (6.65)		END OF 50 B AND BEGIN 50 C ON KAUMUALII HWY. AT THE CENTERLINE INTERSECTION WITH LELE RD.		50 B (7.46 MI.)					
Structure Carrying Road	Bridges (Over 20'): Length, Type, Capacity and Year Constructed			TEE BEAM 1939, H15 44'		TEE BEAM 1938, H20 277'							
	Vertical Clearance			38'		24'							
	Horizontal Clearance												
	Vertical Clearance												
Structure Over Road	Horizontal Clearance			RC FLAT SLAB ON STEEL (PED. O.P.), 1939				RC FLAT SLAB (PED. O.P.), 1948 15'-11"		RC DECK GIRDER (RD), 1948 15'-02"			
	Right of Way Width (min.-max.) if varies	60'		80'		90'		110'		80'		140'	
	Available Right of Way Width (Needs Study)	Clear 1000' Sugar Cane		Commercial/Residential (w/ Sugar Cane)		Clear 1000' - Open Field		Residential		Sugar Cane			
	Right of Way Fence: Type - Right and Left	Wire on Wood											
Control of Access: 1-None, 2-Partial, 3-Full						NONE							
Jurisdiction, Transfer Phase No. and Date (C to S or S to C)						STATE							
Project No., Type of Construction, and Year Constructed		50C-01-19, OVERPASS IMPROVEMENTS, 2022		50C-03-07M, REPAVEMENT, 2013		50C-02-15M, RESURFACE, 2018		STP-050-1(038), MARKINGS AND SIGNAGE, 2017		STP-050-1(040), PREVENTIVE MAINTENANCE, 2016			
Project No., Type of Construction, and Year Constructed		STP-050-1(24), GUARDRAIL & SHLDR. IMPRV., 2005		STP-050-1(110), 1993		STP-050-1(14), 1998		STP-050-1(12), GUARDRAILS & SHLDR. IMPRV., 1995		50B-02-93M (FOG SEALING), 1994		HES-050-1(8) (SHLDR. & GUARDRAIL IMPRV.), 1990	
 Indicates Grass & / or Physical Barrier on Median. Road Diagram * MPM=Milepost Marker		15.00 MI.		16.00 MI.		17.00 MI.		18.00 MI.		19.00 MI.		20.00 MI.	
SCALE: (In Miles) 4" = 1 mile		15		16		17		18		19		20	
Divided Highway	Shoulder: Width and Type	6' AC		6' AC		6' AC		6' AC		6' AC		6' AC	
	Pavement: Width and Type	23' AC		23' AC		23' AC		23' AC		23' AC		24' AC	
	Shoulder: Width and Type	6' AC		6' AC		6' AC		6' AC		6' AC		6' AC	
	Median: Width and Type	0'-10" Painted AC		0'-10" Painted AC		0'-10" Painted AC		0'-12" Painted AC		0'-12" Painted AC		MILLED CENTERLINE RUMBLE STRIP	
Divided Highway	Shoulder: Width and Type	6' AC		6' AC		6' AC		6' AC		6' AC		6' AC	
	Pavement: Width and Type	23' AC		23' AC		23' AC		23' AC		23' AC		24' AC	
	Shoulder: Width and Type	6' AC		6' AC		6' AC		6' AC		6' AC		6' AC	
	Median: Width and Type	0'-10" Painted AC		0'-10" Painted AC		0'-10" Painted AC		0'-12" Painted AC		0'-12" Painted AC		MILLED CENTERLINE RUMBLE STRIP	
Number of Traffic Lanes		2-11'		2-11'		2-11'		2-11'		2-11'		2-12'	
Auxiliary Lanes and Parking Lanes: No. of Lanes and Width (Left Side)		None		None		None		None		None		None	
Frontage Road: No. of Lanes, and Width (Right and Left)		None		None		None		None		None		None	
Sidewalk: Width and Type (Right and Left)		None		None		None		None		None		None	
Curb and/or Gutter: Type (Right and Left)		None		None		None		None		None		None	
Protective Devices: Type, Location and Number		All Metal w/ Metal		All Metal w/ Metal		All Metal w/ Metal		All Metal w/ Metal		All Metal w/ Metal		All Metal w/ Metal	
Illumination: Type, Location and Number		M.V.		M.V.		M.V.		M.V.		M.V.		M.V.	
Curves Class: +/- Degree (A(0-3.45) B(3.45-5.44) C(5.44-8.48) D(8.48-13.85) E(13.85-28.62) F(<28.62)		A		D		A		A		A		A	
Superelevation (Range)		A		D		A		A		A		A	
Grades Class: +/- % (A(0-45) B(45-2.45) C(2.45-4.45) D(4.45-6.45) E(6.45-8.45) F(<8.45)		C		B		B		C		B		B	
Vertical Curve: Crest or Sag, Curve Limits		Small Urban (99998)		Small Urban (99998)		Small Urban (99998)		Small Urban (99998)		Small Urban (99998)		Small Urban (99998)	
Area and Development:		Small Urban (99998)		Small Urban (99998)		Small Urban (99998)		Small Urban (99998)		Small Urban (99998)		Small Urban (99998)	
Terrain: 1-Flat, 2-Rolling, 3-Mountainous		Small Urban (99998)		Small Urban (99998)		Small Urban (99998)		Small Urban (99998)		Small Urban (99998)		Small Urban (99998)	
Speed: 1-Design, 2-Posted		35 MPH ②		35 MPH ②		35 MPH ②		35 MPH ②		35 MPH ②		35 MPH ②	
Intersection Control Devices: Type, Location and Cycle Timing		35 MPH ②		35 MPH ②		35 MPH ②		35 MPH ②		35 MPH ②		35 MPH ②	
Traffic Stations (Current Year)		B73 0050 01227		B73 0050 01592		B73 0050 01702		B73 0050 01702		B73 0050 01702		B73 0050 02237	
HPMS Sections - AADT 2023		13,100		17,800		12,400		12,400		12,400		11,400	
HPMS Sections - AADT 2022		13,300		18,900		9,137		9,137		9,137		11,300	
HPMS Sections - AADT 2021		13,300		15,000		9,400		9,400		9,400		10,500	
DOD Sections													
Census Tracts													
Functional Classification													
National Highway System (NHS)													
Previous Projects: Project No., Date and Limits		STP-050-1(24), GUARDRAIL & SHLDR. IMPRV., 2005		50C-02-01M (R), 2004		STP-050-1(040), PREVENTIVE MAINTENANCE, 2016		STP-050-1(040), PREVENTIVE MAINTENANCE, 2016		STP-050-1(040), PREVENTIVE MAINTENANCE, 2016		STP-050-1(040), PREVENTIVE MAINTENANCE, 2016	
Previous Projects: Project No., Date and Limits		STP-050-1(24), GUARDRAIL & SHLDR. IMPRV., 2005		50C-02-01M (R), 2004		STP-050-1(040), PREVENTIVE MAINTENANCE, 2016		STP-050-1(040), PREVENTIVE MAINTENANCE, 2016		STP-050-1(040), PREVENTIVE MAINTENANCE, 2016		STP-050-1(040), PREVENTIVE MAINTENANCE,	

ROAD INVENTORY
KAUAI RTE 50
KAUMUALII HIGHWAY

STATE OF HAWAII
DEPARTMENT OF TRANSPORTATION
HIGHWAYS DIVISION

PREPARED BY THE
HIGHWAYS PLANNING BRANCH
IN COOPERATION WITH THE
U.S. DEPARTMENT OF TRANSPORTATION
FEDERAL HIGHWAY ADMINISTRATION

Total Designated Route Length:	32.918	MILES (a+b)
a. Existing Length:	32.918	MILES
b. Proposed Length:	0.000	MILES
Total Travel Way Length:	32.918	MILES (a+b, less c)
a. Existing Length:	32.918	MILES
b. Temporary Length:	0.000	MILES
c. Length used as T.W. for another Route:	NONE	MILES (-)
NEEDS STUDY ROUTE NO.		FUNCTIONAL CLASSIFICATION

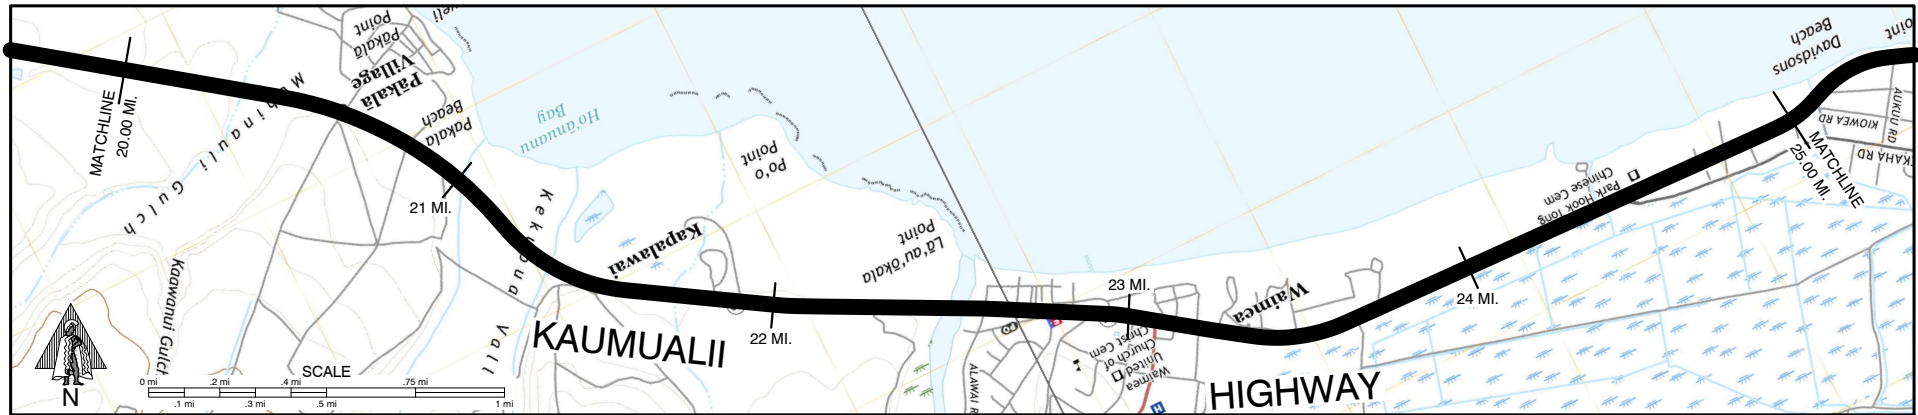

SCALE: (In Miles) 4" = 1 mile

Maintenance Control Sections : Length and Description

Structure
Carrying
Road
Over
Road

Bridges (Over 20'): Length, Type, Capacity and Year Constructed
Vertical Clearance
Horizontal Clearance
Vertical Clearance
Horizontal Clearance

Right of Way Width (min.-max.) if varies

Available Right of Way Width (Needs Study)


Right of Way Fence: Type - Right and Left

Control of Access: 1-None, 2-Partial, 3-Full

Jurisdiction, Transfer Phase No. and Date (C to S or S to C)

Project No., Type of Construction, and Year Constructed

Project No., Type of Construction, and Year Constructed

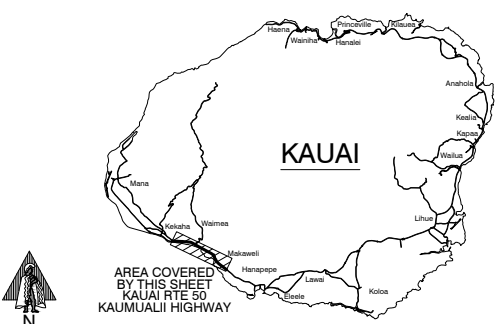

Indicates Grass
& / or Physical
Barrier on Median.
Road Diagram
* MPM=Milepost Marker

CONTINUED FROM SHEET 4

CONTINUED ON SHEET 6

SCALE: (In Miles) 4" = 1 mile

Divided Highway
Undivided

Shoulder: Width and Type
Pavement: Width and Type
Shoulder: Width and Type
Median: Width and Type
Shoulder: Width and Type
Pavement: Width and Type
Shoulder: Width and Type

Number of Traffic Lanes

Auxiliary Lanes and Parking Lanes: No. of Lanes and Width (Left Side)
(Right Side)

Frontage Road: No. of Lanes, and Width (Right and Left)

Sidewalk: Width and Type (Right and Left)

Curb and/or Gutter: Type (Right and Left)

Protective Devices: Type, Location and Number

ALL GUARDRAILS METAL ON METAL

Illumination: Type, Location and Number

Curves Class: +/- Degree (A(0-3.45) B(3.45-5.44) C(5.44-8.48) D(8.48-13.85) E(13.85-28.62) F(<28.62)

Superelevation (Range)

Grades Class: +/- % (A(0-.45) B(.45-2.45) C(2.45-4.45) D(4.45-6.45) E(6.45-8.45) F(<8.45)

Vertical Curve: Crest or Sag, Curve Limits

Area and Development:

Terrain: 1-Flat, 2-Rolling, 3-Mountainous

Speed: 1-Design, 2-Posted

Intersection Control Devices: Type, Location and Cycle Timing

Traffic Stations (Current Year)

HPMS Sections - AADT 2023

HPMS Sections - AADT 2022

HPMS Sections - AADT 2021

DOD Sections

Census Tracts

Functional Classification

National Highway System (NHS)

Previous Projects: Project No., Date and Limits



SCALE: (In Miles) 4" = 1 mile

STATE OF HAWAII
DEPARTMENT OF TRANSPORTATION
HIGHWAYS DIVISION

PREPARED BY THE
HIGHWAYS PLANNING BRANCH

IN COOPERATION WITH THE
U.S. DEPARTMENT OF TRANSPORTATION
FEDERAL HIGHWAY ADMINISTRATION

SCALE: (In Miles) 4" = 1 mile

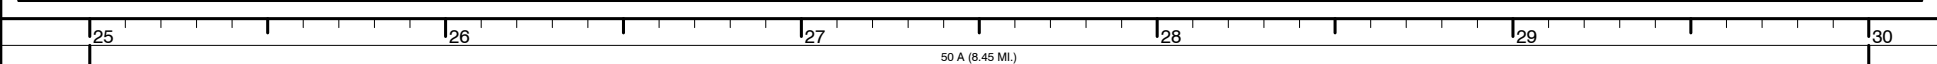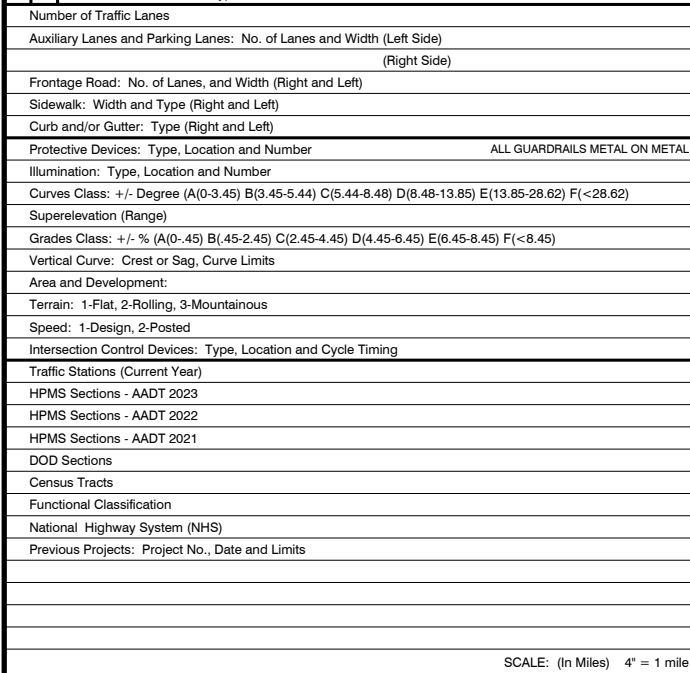[illegible]

CONTINUED ON SHEET 7	
Tanaka Dr.	29,937 mi. 29,936 mi.
Cane Head Rd. ECB ① Road	29,419 mi. 29,340 mi. 29,263 mi.
End Divided	28,945 mi. 28,920 mi.
Kekaha Landfill	28,695 mi.
Begin Divided End Divided Road	28,410 mi. 28,340 mi. 28,340 mi. 28,242 mi.
Begin Divided Cane Head Rd.	28,030 mi. 27,963 mi. 27,861 mi.
Bridge #3 Road	27,570 mi. 27,562 mi.
Bridge #4	27,217 mi.
KAUMUALII	26,948 mi.
Akaloa Rd.	26,688 mi.
Akekeke Rd.	26,520 mi.
Amakiki Rd.	26,372 mi.
Alaea Rd.	26,228 mi.
Kala Rd.	25,971 mi. 25,940 mi.
Iwa Rd.	25,763 mi.
Mono Rd.	25,683 mi.
Nanea Rd.	25,599 mi.
Pueo Rd.	25,514 mi.
Aukuu Rd.	25,386 mi.
Elepaio Rd. Mauka Rd.	25,124 mi. 25,098 mi.
Akaka Rd.	25,009 mi.
23.00 mi.	


CONTINUED FROM SHEET 5

[illegible]

ROAD INVENTORY
KAUAI RTE 50
KAUMUALII HIGHWAY,
LIO RD. , KAO RD.

STATE OF HAWAII
DEPARTMENT OF TRANSPORTATION
HIGHWAYS DIVISION
PREPARED BY THE
HIGHWAYS PLANNING BRANCH
IN COOPERATION WITH THE
U.S. DEPARTMENT OF TRANSPORTATION
FEDERAL HIGHWAY ADMINISTRATION

Total Designated Route Length:	<u>32.918</u>	MILES (a+b)
a. Existing Length:	<u>32.918</u>	MILES
b. Proposed Length:	<u>0.000</u>	MILES
Total Travel Way Length:	<u>32.918</u>	MILES (a+b, less c)
a. Existing Length:	<u>32.918</u>	MILES
b. Temporary Length:	<u>0.000</u>	MILES
c. Length used as T.W. for another Route:	<u>NONE</u>	MILES (-)
NEEDS STUDY ROUTE NO.	FUNCTIONAL CLASSIFICATION	

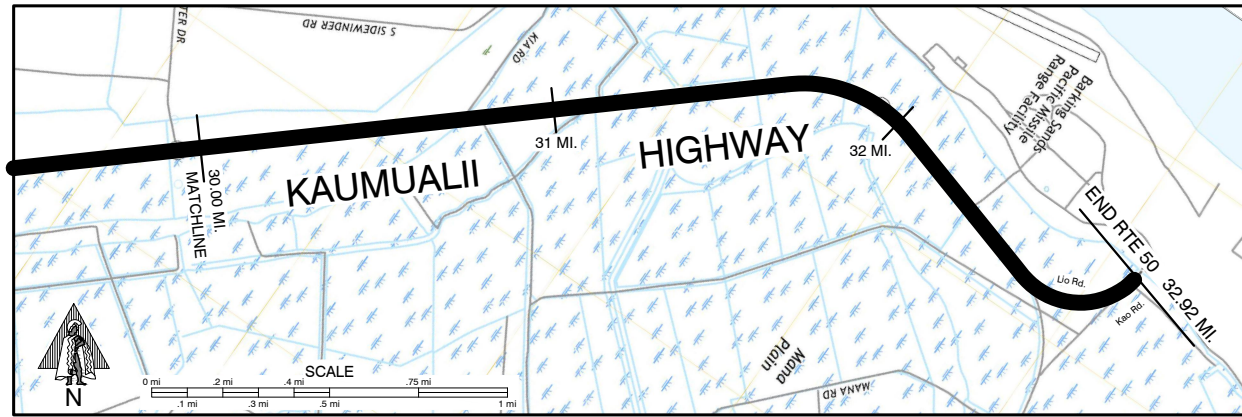


Maintenance Control Sections : Length and Description		30	31	32	33	34	35								
		50 A (8.45 MI.)					BEG. 50 A - SAME AS END RTE 50 →								
Structure Carrying Road	Bridges (Over 20'): Length, Type, Capacity and Year Constructed	RC FLAT SLAB (CNL) HS-20, 1957					RC FLAT SLAB (CNL) HS-20, 1957								
	Vertical Clearance	41'					41'								
Structure Over Road	Horizontal Clearance	42'					42'								
	Vertical Clearance														
Horizontal Clearance															
Right of Way Width (min.-max.) if varies		100'													
Available Right of Way Width (Needs Study)		1000' Clear (Bushes & Sugar Cane 20' F.E.P.)													
Right of Way Fence: Type - Right and Left		NONE													
Control of Access: 1-None, 2-Partial, 3-Full		NONE													
Jurisdiction, Transfer Phase No. and Date (C to S or S to C)		STATE					6+00								
Project No., Type of Construction, and Year Constructed		STP-050-1(041), PREVENTIVE MAINENANCE, 2016					STP-050-1(038), MARKINGS AND SIGNAGE, 2017								
Project No., Type of Construction, and Year Constructed		STP-050-1(25), (GUARDRL & SHLDR IMPRV.), 2005					50A-01-02M 2004 RESURFACE								
AREA COVERED BY THIS SHEET KAUAI RTE 50 KAUMUALII HIGHWAY Indicates Grass &/or Physical Barrier on Median. Road Diagram * MPM=Milepost Marker		CONTINUED FROM SHEET 6	30.00 mi.	30.747 mi.	30.795 mi.	30.946 mi.	31.142 mi.	31.570 mi.	31.990 mi.	32.323 mi.	32.428 mi.	32.571 mi.	32.918 mi.	32.918 mi.	* NOTE: ROUTE LENGTH ADJUSTED TO MATCH .15 VIDEOLOG & .15 FEATURES DATABASE. END RTE 50 ON KAO ROAD AT THE NORTH ENTRANCE GATE OF THE PACIFIC MISSILE RANGE FACILITY.
SCALE: (In Miles) 4" = 1 mile		30	31	32	33	34	35								
Divided Highway	Shoulder: Width and Type	6' AC													
	Pavement: Width and Type	22' AC					20'-22' AC								
	Shoulder: Width and Type	6' AC													
	Median: Width and Type	MILLED CENTERLINE RUMBLE STRIP													
Number of Traffic Lanes		2-11'					2-(10'-11')								
Auxiliary Lanes and Parking Lanes: No. of Lanes and Width (Left Side)		NONE													
(Right Side)															
Frontage Road: No. of Lanes, and Width (Right and Left)		NONE													
Sidewalk: Width and Type (Right and Left)		NONE													
Curb and/or Gutter: Type (Right and Left)		NONE													
Protective Devices: Type, Location and Number ALL GUARDBAILS METAL ON METAL		141 □ 175 □ 500 □ 595 □ -511 □ 535 □ .119 .169 .549 .581 506 .530													
Illumination: Type, Location and Number		NONE													
Curves Class: +/- Degree (A(0-3.45) B(3.45-5.44) C(5.44-8.48) D(8.48-13.85) E(13.85-28.62) F(<28.62))		A					B								
Superelevation (Range)															
Grades Class: +/- % (A(0-.45) B(.45-2.45) C(2.45-4.45) D(4.45-6.45) E(6.45-8.45) F(<8.45))		A													
Vertical Curve: Crest or Sag, Curve Limits															
Area and Development:		Rural (99999)													
Terrain: 1-Flat, 2-Rolling, 3-Mountainous		Flat (1)													
Speed: 1-Design, 2-Posted		50 MPH ☉					35 MPH ☉								
Intersection Control Devices: Type, Location and Cycle Timing		NONE													
Traffic Stations (Current Year)		B73 0050 02993					B73 0050 03232								
HPMS Sections - AADT 2023		850					370								
HPMS Sections - AADT 2022		1,100					282								
HPMS Sections - AADT 2021		990					290								
DOD Sections															
Census Tracts															
Functional Classification		Minor Arterial (4)													
National Highway System (NHS)		Not on NHS (0)													
Previous Projects: Project No., Date and Limits															
		STP-050-1(25), (GUARDRL& SHLDR IMPRV.), 2005					31.60								
		STP-050-1(12) (GUARDRL& SHLDR IMPRV.), 1995					30.94								
		STP-050-1(12) (GUARDRL& SHLDR IMPRV.), 1995					50A-01-02M 2004 RESURFACE								
		DAWR I, 1942-1944					31.17 31.69 31.61 32.54								
SCALE: (In Miles) 4" = 1 mile		30	31	32	33	34	35								

ROAD INVENTORY
KAUAI RTE 5
OHIO HIGHWAY
STATE OF HAWAII
DEPARTMENT OF TRANSPORTATION
HIGHWAYS DIVISION

PREPARED BY THE
HIGHWAYS PLANNING BRANCH
IN COOPERATION WITH THE
U.S. DEPARTMENT OF TRANSPORTATION
FEDERAL HIGHWAY ADMINISTRATION

Total Designated Route Length:	<u>28.119</u>	MILES (a+b)
a. Existing Length:	<u>28.119</u>	MILES
b. Proposed Length:	<u>0.000</u>	MILES
Total Travel Way Length:	<u>28.119</u>	MILES (a+b, less c)
a. Existing Length:	<u>28.119</u>	MILES
b. Temporary Length:	<u>0.000</u>	MILES
c. Length used as T.W. for another Route:	<u>NONE</u>	MILES (-)
NEEDS STUDY ROUTE NO.	FUNCTIONAL CLASSIFICATION	


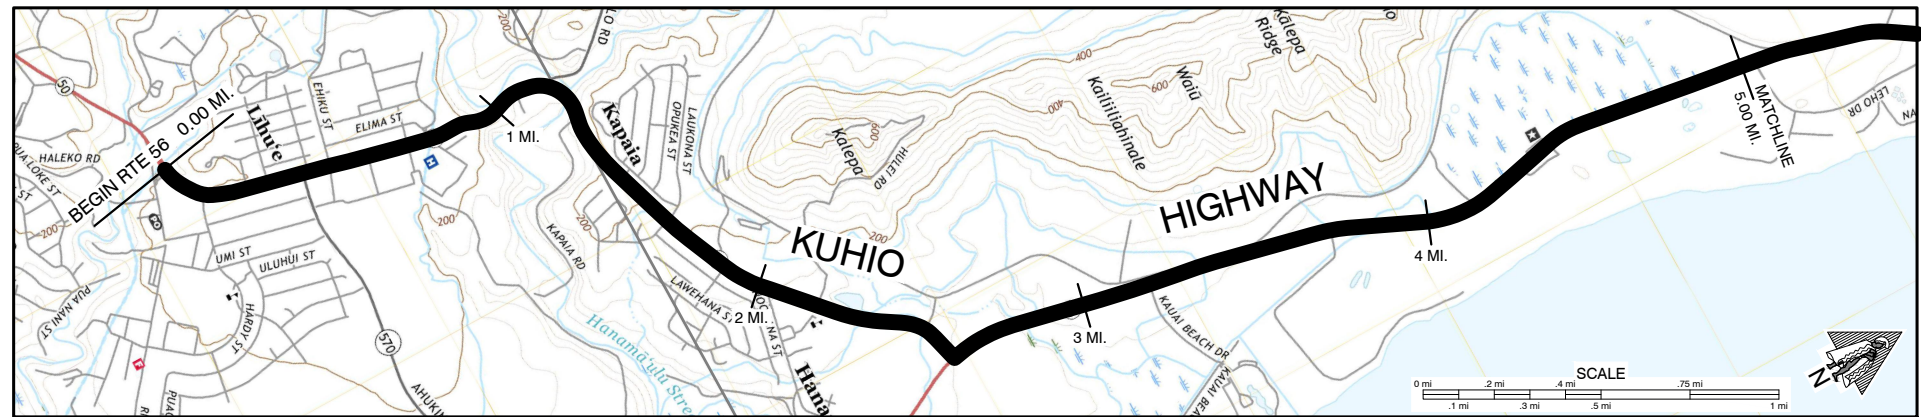


SCALE: (In Miles) 4" = 1 mile

Maintenance Control Sections : Length and Description

Structure Carrying Road	Bridges (Over 20'): Length, Type, Capacity and Year Constructed			Tee Beam (STR) 1933 H15	
Structure Carrying Road	Vertical Clearance			157'	
	Horizontal Clearance			27'	
	Vertical Clearance				
	Horizontal Clearance				

Right of Way Width (min.-max.) if varies		85'	0.14	50'	60'	70'	100'	60'	100'
Available Right of Way Width (Needs Study)	(FEP = From Edge of Pavt)	Commercial / Residential							Clear 100' - Sugar Cane 20' FEP
Right of Way Fence: Type - Right and Left	(FEP = From Edge of Pavt)								
Control of Access: 1-None, 2-Partial, 3-Full									
Jurisdiction, Transfer Phase No. and Date (C to S or S to C)									
Project No., Type of Construction, and Year Constructed	(50E-01-98, 2001 (REALIGNMENT))	56A-01-00M 2004 RESURFACE	56A-01-04M, RESURF., 2005	State	NH-056-1(058), RESURFACE, 2019				
Project No., Type of Construction, and Year Constructed		56A-01-00M (R) 1991	HSIP-056-1(54) INTER. IMPRV.	HSIP-056-1(53), 2012, SAFETY IMPROVEMENTS					

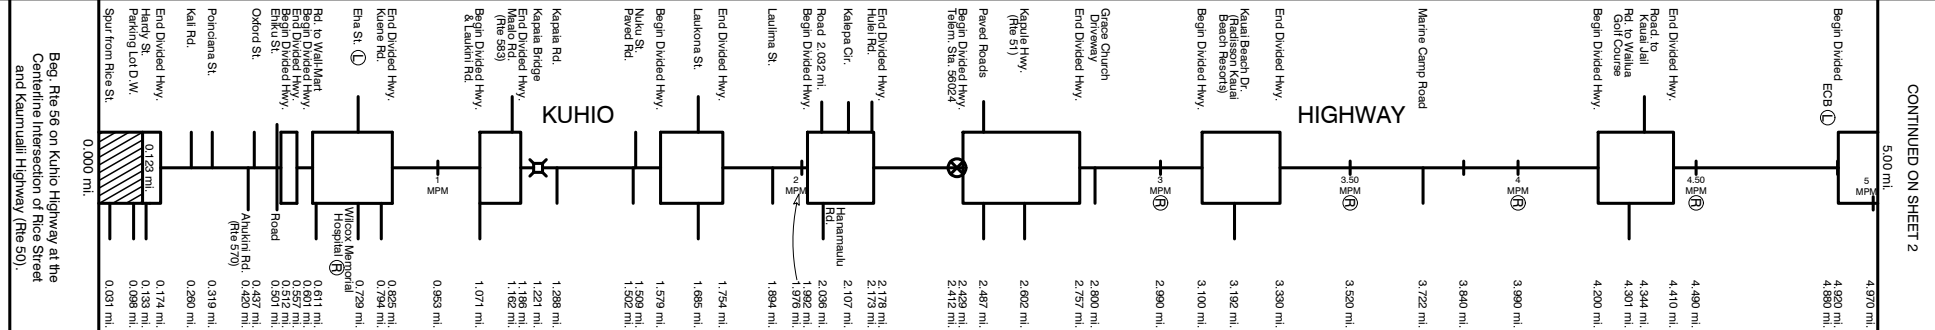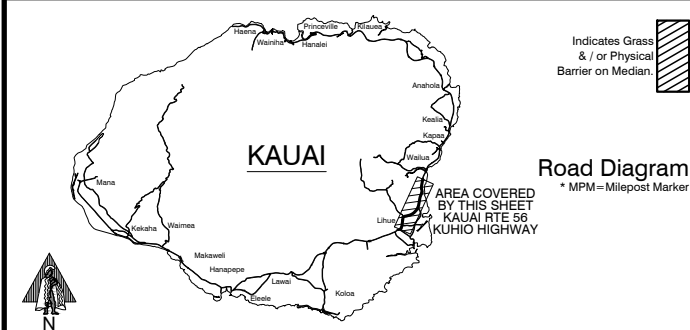

SCALE: (In Miles) 4" = 1 mile

[illegible]

Number of Traffic Lanes	4-12'	6	4-10'	8	2-10'	10	2-11'	11	Bus 12' 0"	12	1-12'	802	1-10/11'
Auxiliary Lanes and Parking Lanes: No. of Lanes and Width (Left Side)	100	132	511	111	140	180	11	11	Bus 12' 0"	12	1-12'	802	1-10/11'
(Right Side)	12	155	11	13	12	11	11	11	Bus 12' 0"	12	1-12'	802	1-10/11'

Frontage Road: No. of Lanes, and Width (Right and Left)				.748		(11' Truck Climbing Lane (R))	.036	None	.192	.301	
Sidewalk: Width and Type (Right and Left)				15' Conc. 107	6' Conc. 1350	4' Conc. 800		.008	6' Conc. 171		
				1.031	4' 6" Conc. 7901	4' AC 027		.666	4' Conc. 029		

[illegible]

Illumination: Type, Location and Number			0.13	Mercury Vapor										2.16			4.37	Mercury Vapor				
Curves Class: +/- Degree (A)(0-3.45) B(3.45-5.44) C(5.44-8.48) D(8.48-13.85) E(13.85-28.62) F(<28.62)	C	0.06	0.17	A	0.78	B	0.92	C	1.01	D	1.21	A	1.24	D	1.71	A	2.02	A	4.41	B	4.59	A

[illegible][illegible]

Terrain: 1-Flat, 2-Rolling, 3-Mountainous			0.78	Mountainous (3)	1.51		Rolling (2)	2.01	2.24		Flat (1)	
Speed: 1-Design, 2-Posted		25 MPH Not Posted	4.77		25 MPH (2)		35 MPH 25 MPH	40 MPH 35 MPH	6.09		40 MPH (2)	

Intersection Control Devices: Type, Location and Cycle Timing						
Traffic Stations (Current Year)	B73 0056 00003	B73 0056 00049	B73 0056 00150	P73 0056 00240	B73 0056 00260	

HPMS Sections - AADT 2023		30,005	23,514		18,886	14,800	2,000		32,771	
HPMS Sections - AADT 2022		25,831	20,244		17,788	14,700			28,213	

HPMS Sections - AADT 2021		24,139	18,918	18,300	2,041	13,300	26,365
DOD Sections	0.42		1.16				

Functional Classification				Principal Arterial (3)		
National Highway System (NHS)				On NHS (1)		

[illegible][illegible]

	(S6A-0670, U II 1976)	56A-01-75M (R) 1975	1.27	(S6A-0272, U 1976)	-1.67	>1.77 A-59-01-64, 1965 (R) 2.02	HWY-K-01-78M (R) 1978	2.80	2.81	HWY-K-01-78M (R) 1978	3.60	S6A-01-72, 1976	3.81	HWY-K-01-78M, 1978 (R) 4.20	4.30	A-56-02-64, 1968
	(Lihue Plantation) ➡	0.16 County 0.41 F-12(18), 1950 0.72	56A-02-67, Ph. II 1968	1.16	F-12(18), 1950	U-1 1967 1.61	(A-56-01-64, (R) 1965)			F-12(18), 1950				(LT-K-02-79 (SHLDR & GUARDRAIL IMPRV.) 1980)		

SCALE: (In Miles) 4" = 1 mile

ROAD INVENTORY
KAUAI RTE 5

STATE OF HAWAII
DEPARTMENT OF TRANSPORTATION
HIGHWAYS DIVISION

PREPARED BY THE
HIGHWAYS PLANNING BRANCH
IN COOPERATION WITH THE
U.S. DEPARTMENT OF TRANSPORTATION
FEDERAL HIGHWAY ADMINISTRATION

Total Designated Route Length:	<u>28.119</u>	MILES (a+b)
a. Existing Length:	<u>28.119</u>	MILES
b. Proposed Length:	<u>0.000</u>	MILES
Total Travel Way Length:	<u>28.119</u>	MILES (a+b, less c)
a. Existing Length:	<u>28.119</u>	MILES
b. Temporary Length:	<u>0.000</u>	MILES
c. Length used as a T.W. for another Route:	<u>NONE</u>	MILES (-)
NEEDS STUDY ROUTE NO.	FUNCTIONAL CLASSIFICATION	





SCALE: (In Miles) 4" = 1 mile

Maintenance Control Sections : Length and Description

Structure Carrying Road	Bridges (Over 20'): Length, Type, Capacity and Year Constructed			Tee Beam (Riv)		Cont. Conc. Slab HS20 1963		Prestressed Conc. Plank HS-20-44 (Widened in 2001)		Tee Beam H20 (CNL) 1948		Tee Beam (STR) 1953	
				425'	57'	56'	(Widened in 1993)	81'	(Widened in 2001)	81'	80'	152'	80'
	Vertical Clearance												
	Horizontal Clearance			28'		46'		56'		30'		28'	
Structure Carrying Road	Vertical Clearance												
	Horizontal Clearance										(Varies 50'-90')	(70')	

Right of Way Width (min.-max.) if varies		100'	5'	60'	5'	80'	5'	60'	70'	60'	Varies 80'-120'	50'	Varies 50'-80'	60'	50'	100'
Available Right of Way Width (Needs Study)	(FEP=From Edge of Pavt)	Clear 1000' - Sugar Cane 20' FEP		Residential		(Sugar Cane Clear 1000')		Resort / Residential		Open Range		Residential				
Right of Way Fence: Type - Right and Left								8.46 8.52 (2 FEP Chain Link)		9.28 9.39 W/W						
Control of Access: 1-None, 2-Partial, 3-Full		None														
Jurisdiction, Transfer Phase No. and Date (C to S or S to C)		State														
Project No., Type of Construction, and Year Constructed		NH-056-1(058) RESURFACE, 2019		(BR-056-1(51), Bridge Widening 2020)		441+00		56A-01-12M RESURFACE 2015		(BR-STP-056-1(35), 2001 BRIDGE WIDENING)		56A-01-05M, RESURF., 2010		ARR-056-1(52), RESURF., 2010		
Project No., Type of Construction, and Year Constructed		HSP-056-1(53), 2012 SAFETY IMPROVEMENTS				56A-01-92 (IMPRV.) 1993		STP-056-1(37) (R) 1996		56A-08-90 1991		56A-03-90M (R) 1991		56A-01-01M STP-0700 (28), (IMPRV.) 1994		

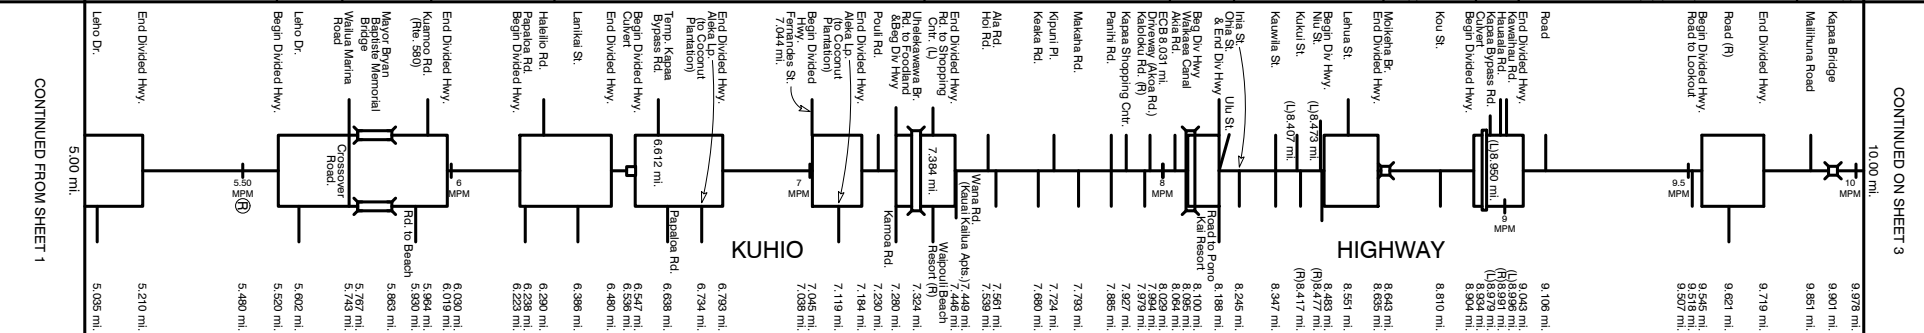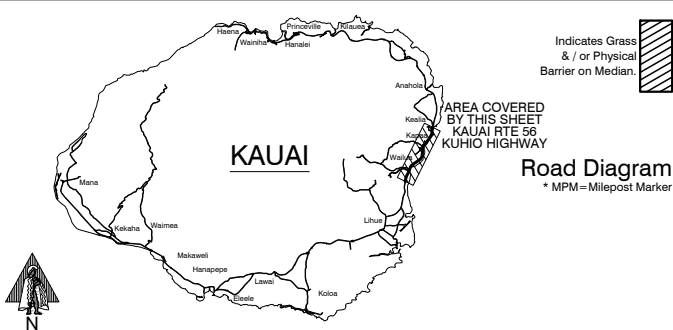


		SCALE: (In Miles) 4" = 1 mile		5		6		7		8		9		10	
Divided Highway	Undivided	Shoulder: Width and Type													
		Pavement: Width and Type													
		Shoulder: Width and Type													
		Median: Width and Type													
		Shoulder: Width and Type													
		Pavement: Width and Type													

	1	2	3	4	5	6	7	8	9	10
Number of Traffic Lanes										
Auxiliary Lanes and Parking Lanes: No. of Lanes and Width (Left Side)										
(Right Side)										
Frontage Road: No. of Lanes, and Width (Right and Left)										
Sidewalk: Width and Type (Right and Left)										
Curb and/or Gutter: Type (Right and Left)										
Protective Devices: Type, Location and Number	All Metal Rail on Metal Post									
Illumination: Type, Location and Number										
Curves Class: +/- Degree (A(0-3.45) B(3.45-5.44) C(5.44-8.48) D(8.48-13.85) E(13.85-28.62) F(<28.62))										
Superelevation (Range)										
Grades Class: +/- % (A(0-.45) B(.45-2.45) C(2.45-4.45) D(4.45-6.45) E(6.45-8.45) F(<8.45))	(B)									
Contra-Flow Lane										
Area and Development:										
Terrain: 1-Flat, 2-Rolling, 3-Mountainous										
Speed: 1-Design, 2-Posted	40 MPH (2) 25 MPH (2) 35 MPH (2) 25 MPH (2) 40 MPH (2)									
Intersection Control Devices: Type, Location and Cycle Timing	2 Phase 3 Phase 3 Phase 3 Phase 3 Phase									
Traffic Stations (Current Year)	BT3 0056 00260 BT3 0056 00596 BT3 0056 00880 BT3 0056 00899									
HPMS Sections - AADT 2023	32,771 29,686 19,300 14,600									
HPMS Sections - AADT 2022	28,213 25,556 20,509 14,500									
HPMS Sections - AADT 2021	26,365 23,882 21,100 14,700									
DOD Sections										
Functional Classification	Principal Arterial (3) (Minor Arterial (4))									
National Highway System (NHS)	On NHS (1) (Not on NHS (0))									
Previous Projects: Project No., Date and Limits										
SCALE: (In Miles) 4" = 1 mile	5 6 7 8 9 10									

ROAD INVENTORY
KAUAI RTE 56
KUHIO HIGHWAY

STATE OF HAWAII
DEPARTMENT OF TRANSPORTATION
HIGHWAYS DIVISION
PREPARED BY THE
HIGHWAYS PLANNING BRANCH
IN COOPERATION WITH THE
U.S. DEPARTMENT OF TRANSPORTATION
FEDERAL HIGHWAY ADMINISTRATION

Total Designated Route Length:	28.119	MILES (a+b)
a. Existing Length:	28.119	MILES
b. Proposed Length:	0.000	MILES
Total Travel Way Length:	28.119	MILES (a+b, less c)
a. Existing Length:	28.119	MILES
b. Temporary Length:	0.000	MILES
c. Length used as T.W. for another Route:	NONE	MILES (-)
NEEDS STUDY ROUTE NO.		FUNCTIONAL CLASSIFICATION

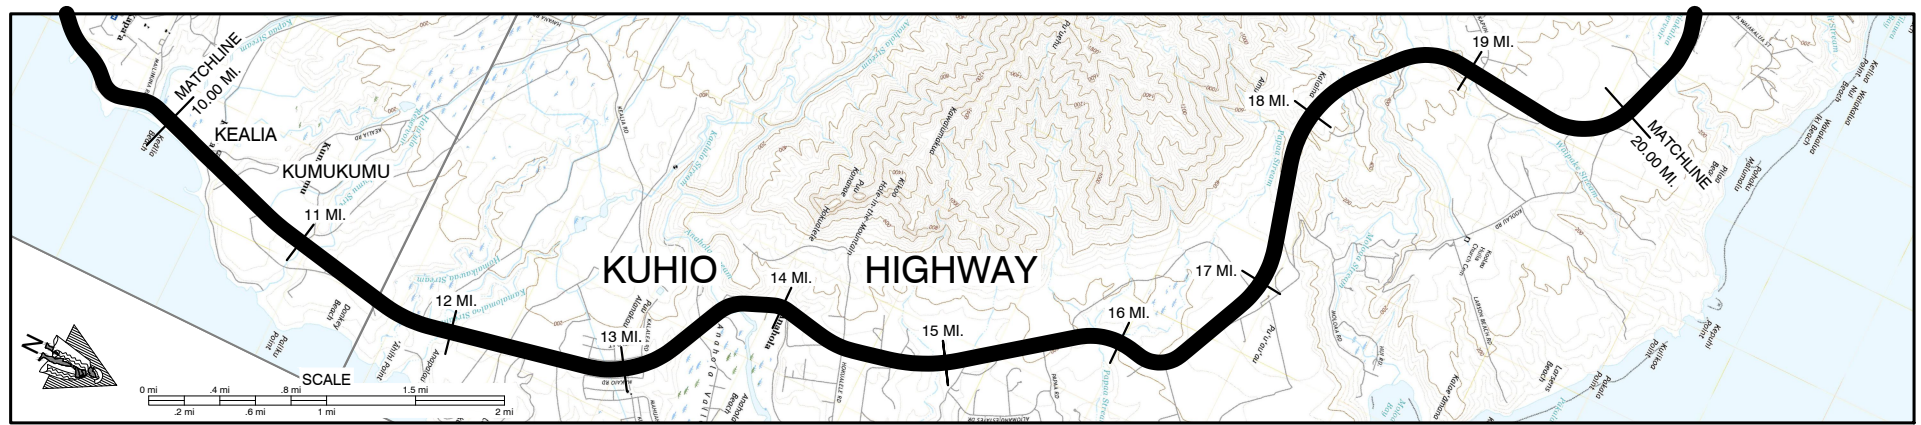


SCALE: (In Miles) 2" = 1 mile		10	11	12	13	14	15	16	17	18	19	20			
Maintenance Control Sections : Length and Description		56 B (3.68 MI.)											56 C (9.82 MI.)		
Structure Carrying Road	Bridges (Over 20'): Length, Type, Capacity and Year Constructed	RC Box Girder (STR) 1960 214'											RC RGD FM FL SL (STR) 1960 20'	RC Deck Girder (GTR) 1957 68'	Prestressed Conc. Girder (STR) 1965 240'
	Vertical Clearance	28'											28'	40'	28'
	Horizontal Clearance	28'											28'	40'	28'
	Vertical Clearance	28'											28'	40'	28'
Structure Over Road	Horizontal Clearance	28'											28'	40'	28'
	Vertical Clearance	28'											28'	40'	28'
	Horizontal Clearance	28'											28'	40'	28'
	Vertical Clearance	28'											28'	40'	28'
Right of Way Width (min.-max.) if varies		Varies 80' to 160'											Varies 80' to 260'		
Available Right of Way Width (Needs Study)		Residential											Bushes and Trees		
Right of Way Fence: Type - Right and Left		None											Wire on Wood 32 FEP		
Control of Access: 1-None, 2-Partial, 3-Full		None											Wire on Wood 32 FEP		
Jurisdiction, Transfer Phase No. and Date (C to S or S to C)		State											State		
Project No., Type of Construction, and Year Constructed		56B-01-01M 2004 (R)											STP-056-1(057)(Resurf.)2020		
Project No., Type of Construction, and Year Constructed		56B-01-01M 2004 (R)											STP-056-1(42) (R) 1999		
Road Diagram		KUHIO HIGHWAY											KUHIO HIGHWAY		
SCALE: (In Miles) 2" = 1 mile		10	11	12	13	14	15	16	17	18	19	20			
Divided Highway	Shoulder: Width and Type	0' 8" AC											0' 8" AC		
	Pavement: Width and Type	6' AC											6' AC		
	Shoulder: Width and Type	0' 8" AC											0' 8" AC		
	Median: Width and Type	0' 8" AC											0' 8" AC		
Divided Highway	Shoulder: Width and Type	0' 8" AC											0' 8" AC		
	Pavement: Width and Type	6' AC											6' AC		
	Shoulder: Width and Type	0' 8" AC											0' 8" AC		
	Median: Width and Type	0' 8" AC											0' 8" AC		
Number of Traffic Lanes		2-11'											2-11'		
Auxiliary Lanes and Parking Lanes: No. of Lanes and Width (Left Side)		None											None		
Frontage Road: No. of Lanes, and Width (Right and Left)		None											None		
Sidewalk: Width and Type (Right and Left)		None											None		
Curb and/or Gutter: Type (Right and Left)		None											None		
Protective Devices: Type, Location and Number		None											None		
Illumination: Type, Location and Number		None											None		
Curves Class: +/- Degree (A(0-3.45) B(3.45-5.44) C(5.44-8.48) D(8.48-13.85) E(13.85-28.62) F(<28.62)		A											A		
Superelevation (Range)		A											A		
Grades Class: +/- % (A(0-45) B(45-2.45) C(2.45-4.45) D(4.45-6.45) E(6.45-8.45) F(<8.45)		A											A		
Contra Flow Lane		None											None		
Area and Development:		Rolling (2)											Rolling (2)		
Terrain: 1-Flat, 2-Rolling, 3-Mountainous		Rolling (2)											Rolling (2)		
Speed: 1-Design, 2-Posted		40 mph (1)											40 mph (1)		
Intersection Control Devices: Type, Location and Cycle Timing		None											None		
Traffic Stations (Current Year)		B73 0056 01022											B73 0056 01022		
HPMS Sections - AADT 2023		15,500											15,500		
HPMS Sections - AADT 2022		12,636											12,636		
HPMS Sections - AADT 2021		13,000											13,000		
DOD Sections		None											None		
Functional Classification		None											None		
National Highway System (NHS)		None											None		
Previous Projects: Project No., Date and Limits		None											None		
SCALE: (In Miles) 2" = 1 mile		10	11	12	13	14	15	16	17	18	19	20			


Date Released	Nov. 2001
Revised	
Aug. 04	D.B.
Mar. 09	D.B.
Sept. 10	D.B.
Feb. 11	D.B.
Feb. 12	D.B.
Sept. 12	E.P.J.
Dec. 13	D.B.
July 14	D.B.
Jan. 16	C.R.
Aug. 16	D.B.
Feb. 18	D.B.
Nov. 18	D.B.
Dec. 19	D.B.
Nov. 21	D.B.

ROAD INVENTORY
KAUAI RTE 56
KUHIO HIGHWAY

STATE OF HAWAII
DEPARTMENT OF TRANSPORTATION
HIGHWAYS DIVISION
PREPARED BY THE
HIGHWAYS PLANNING BRANCH
IN COOPERATION WITH THE
U.S. DEPARTMENT OF TRANSPORTATION
FEDERAL HIGHWAY ADMINISTRATION

Total Designated Route Length:	28.119	MILES (a+b)
a. Existing Length:	28.119	MILES
b. Proposed Length:	0.000	MILES
Total Travel Way Length:	28.119	MILES (a+b, less c)
a. Existing Length:	28.119	MILES
b. Temporary Length:	0.000	MILES
c. Length used as T.W. for another Route:	NONE	MILES (-)
NEEDS STUDY ROUTE NO.		FUNCTIONAL CLASSIFICATION

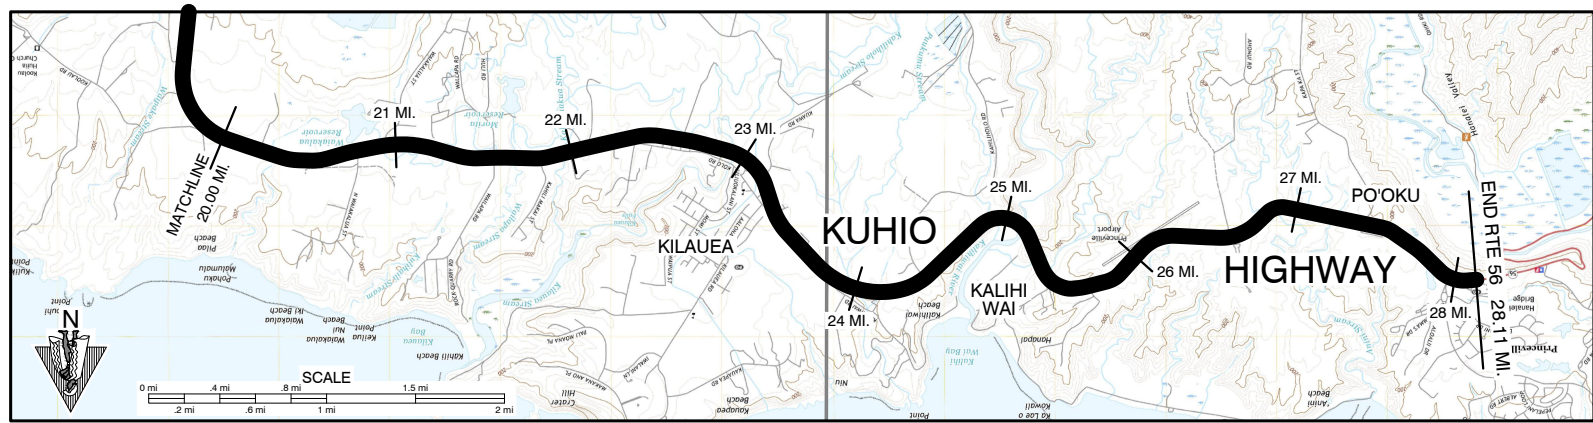


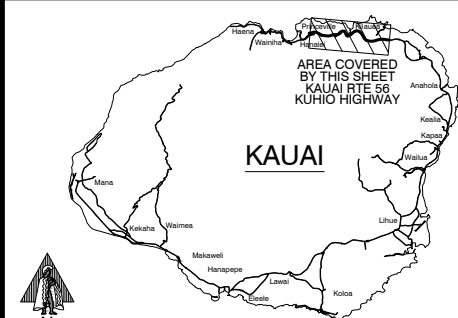SCALE: (In Miles) 2" = 1 mile		20	21	22	23	24	25	26	27	28	29	30
Maintenance Control Sections : Length and Description		56C (9.82 MI.)										
Structure Carrying Road	Bridges (Over 20'): Length, Type, Capacity and Year Constructed	PrSt. Conc. Gdr. 1987 HS20 39'										
	Vertical Clearance	39'										
	Horizontal Clearance	36'										
	Vertical Clearance	36'										
Structure Over Road	Horizontal Clearance	36'										
	Right of Way Width (min.-max.) if varies	60'-500'										
	Available Right of Way Width (Needs Study)	Clear 1000' Sugar Cane										
	Right of Way Fence: Type - Right and Left	Wire on Wood 30' FEP										
Control of Access: 1-None, 2-Partial, 3-Full		None										
Jurisdiction, Transfer Phase No. and Date (C to S or S to C)		State										
Project No., Type of Construction, and Year Constructed		HSIP-056-1(060)(Safety Improvement) 2017										
Project No., Type of Construction, and Year Constructed		56C-01-09, 2012 INTERSECTION IMPROVEMENTS										
 Indicates Grass & / or Physical Barrier on Median. Road Diagram * MPM=Milepost Marker		20.00 mi.										
		20.00 mi.										
		20.00 mi.										
		20.00 mi.										
SCALE: (In Miles) 2" = 1 mile		20	21	22	23	24	25	26	27	28	29	30
Divided Highway	Shoulder: Width and Type	4' AC										
	Pavement: Width and Type	22' AC										
	Shoulder: Width and Type	4' AC										
	Median: Width and Type	0'-12' Painted AC										
Divided Highway	Shoulder: Width and Type	4' AC										
	Pavement: Width and Type	22' AC										
	Shoulder: Width and Type	4' AC										
	Median: Width and Type	0'-12' Painted AC										
Number of Traffic Lanes		2-11'										
Auxiliary Lanes and Parking Lanes: No. of Lanes and Width (Left Side)		11' 748' 1211'										
Frontage Road: No. of Lanes, and Width (Right and Left)		9' 738' 111'										
Sidewalk: Width and Type (Right and Left)		8' 18'										
Curb and/or Gutter: Type (Right and Left)		All 2' Conc. Gutters										
Protective Devices: Type, Location and Number		M/M= Metal Rails on Metal Posts										
Illumination: Type, Location and Number		None										
Curves Class: +/- Degree (A(0-3.45) B(3.45-5.44) C(5.44-8.48) D(8.48-13.85) E(13.85-28.62) F(<28.62))		A										
Superelevation (Range)		A										
Grades Class: +/- % (A(0-45) B(45-2.45) C(2.45-4.54) D(4.54-6.45) E(6.45-8.45) F(<8.45))		B										
Contra Flow Lane		None										
Area and Development:		Rural (99999)										
Terrain: 1-Flat, 2-Rolling, 3-Mountainous		Flat (1)										
Speed: 1-Design, 2-Posted		50 MPH (2)										
Intersection Control Devices: Type, Location and Cycle Timing		None										
Traffic Stations (Current Year)		B73 0056 02156										
HPMS Sections - AADT 2023		12,900										
HPMS Sections - AADT 2022		11,761										
HPMS Sections - AADT 2021		12,100										
DOD Sections												
Functional Classification												
National Highway System (NHS)												
Previous Projects: Project No., Date and Limits												
SCALE: (In Miles) 2" = 1 mile		20	21	22	23	24	25	26	27	28	29	30

* NOTE: ROUTE LENGTH ADJUSTED TO MATCH
15 VIDEOLOG & 15 FEATURES DATABASE.
End Rte. 56 on Kihuna Highway at Route
Markers 56 and 560 (Same as Beg. Rte. 560)

Date Released	Nov. 2001
Revised	
Aug. 04	D.B.
Sept. 06	D.B.
Feb. 08	D.B.
Mar. 09	D.B.
Sept. 10	D.B.
Feb. 11	D.B.
Sept. 12	E.P.J.
Dec. 13	D.B.
July 14	D.B.
Jan. 16	C.R.
Aug. 16	D.B.
Feb. 18	D.B.
Nov. 18	D.B.


STATE OF HAWAII
DEPARTMENT OF TRANSPORTATION
HIGHWAYS DIVISION
PREPARED BY THE
HIGHWAYS PLANNING BRANCH
IN COOPERATION WITH THE
U.S. DEPARTMENT OF TRANSPORTATION
FEDERAL HIGHWAY ADMINISTRATION

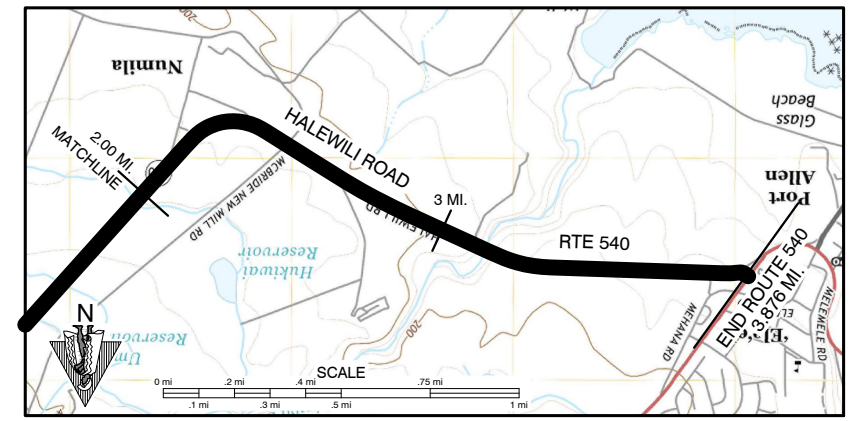[illegible]

Maintenance Control Sections : Length and Description

Structure Carrying Road	Bridges (Over 20'): Length, Type, Capacity and Year Constructed				Prestressed Beam 1950 (1974) H-20		
	Vertical Clearance				408'		
	Horizontal Clearance						
Structure Carrying Road	Vertical Clearance				48'		
	Horizontal Clearance						
	Horizontal Clearance						

Project No., Type of Construction, and Year Constructed

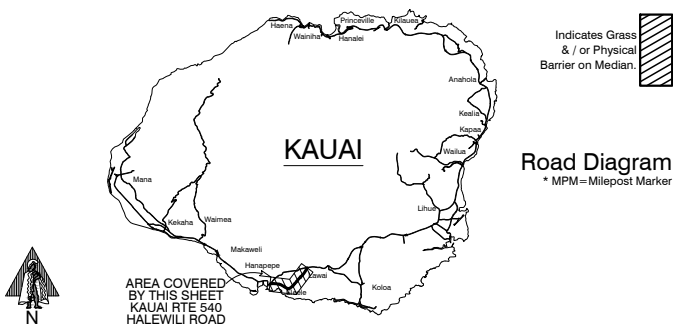

Southwest E.P. of Kaunualii Hwy (Rte 50).

* NOTE: ROUTE LENGTH ADJUSTED TO MATCH
 '15 VIDEOLOG & '15 FEATURES DATABASE.

End Route 540 on Halewill Road
 at the East E.P. of Kaunuauli Hwy
 (ITE 50).

[illegible]


	0.06 STP-050-1(9) (Realignment), 1996	1.03	STP-0700-(35) (Shoulder and Guardrail Improvements), 1997 HWY-K-01-91M (Resurface), 1991 540A-01-02M 2004 RESURFACE	3.11 3.08	3.18 3.25	HWY-K-01-91M (Resurface), 1991 540A-01-72 (Resurface), 1972		
FAS 5A(1), 1939	1.50 G27+84.69		S-5(2), 1950 (-1+55.07)		RS-540(1), 1974		3.95 Q+55.15 (Spur - Port Allen Leg)	
			(79+44.07)					
SCALE: (In Miles) 4" = 1 mile	0	1	2	3	4	5		

SCALE: (In Miles) 4" = 1 mile

ROAD INVENTORY
KAUAI RTE 541
WAIALO ROAD

STATE OF HAWAII
DEPARTMENT OF TRANSPORTATION
HIGHWAYS DIVISION
PREPARED BY THE
HIGHWAYS PLANNING BRANCH
IN COOPERATION WITH THE
U.S. DEPARTMENT OF TRANSPORTATION
FEDERAL HIGHWAY ADMINISTRATION

Total Route Length: 0.370 miles
a. Survey Length: 0.370 miles
b. Proposed Length: 0.000 miles
c. Other Length: 0.000 miles

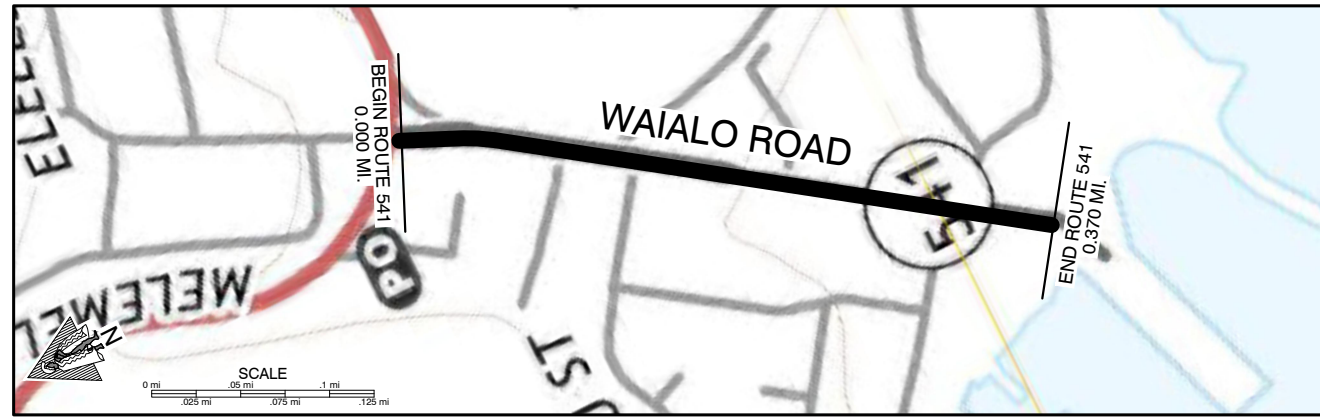

SCALE: (In Miles) 20" = 1 mile


Maintenance Control Sections : Length and Description

Begin 541 A on Waialo Road at Centerline of Kaunualii Hwy. 541 A (0.37 mi.) End 541 A Same as End Route.

Structure Carrying Road
Bridges (Over 20'): Length, Type, Capacity and Year Constructed
Vertical Clearance
Horizontal Clearance
Structure Over Road
Vertical Clearance
Horizontal Clearance


Right of Way Width (min.-max.) if varies
Available Right of Way Width (Needs Study)
Right of Way Fence: Type - Right and Left
Control of Access: 1-None, 2-Partial, 3-Full
Jurisdiction, Transfer Phase No. and Date (C to S or S to C)
Project No., Type of Construction, and Year Constructed
Project No., Type of Construction, and Year Constructed

Varies (R/W is 40' from Centerline of Approaches) 100' 40'-100'
Residential
None
None
State
541A-01-04M, Resurf., 2008
541A-01-89M (R) 1990

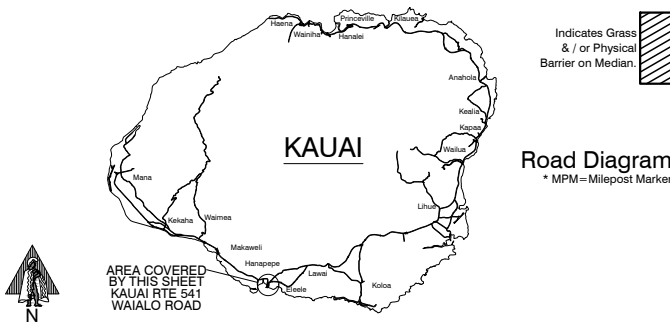

Road Diagram
* MPM=Milepost Marker

Begin Route 541 at Waialo Rd. at the South Edge of Pavement of Kaunualii Hwy (Route 50)

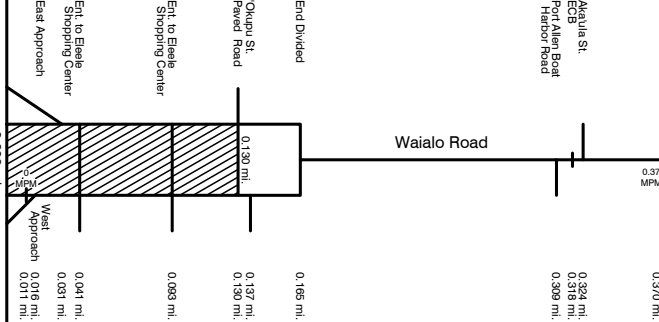

* NOTE: ROUTE LENGTH ADJUSTED TO MATCH '15 VIDEOLOG & '15 FEATURES DATABASE.
End Rte 541 on Waialo Road at the "End State Highway" Sign at Port Allen.

SCALE: (In Miles) 20" = 1 mile

Shoulder: Width and Type
Pavement: Width and Type
Shoulder: Width and Type
Median: Width and Type
Shoulder: Width and Type
Pavement: Width and Type
Shoulder: Width and Type

5'-12' AC
16' AC
0
4'-15' Raised Grass
4' Raised Grass
15'-18' AC
10' Dirt
1'-16' (1'-15'-18')
2'-11' (2'-10'-13')
1'-10' (1'-9'-12')
1'-12' (1'-11'-14')

Number of Traffic Lanes
Auxiliary Lanes and Parking Lanes: No. of Lanes and Width (Left Side)
(Right Side)
Frontage Road: No. of Lanes, and Width (Right and Left)
Sidewalk: Width and Type (Right and Left)
Curb and/or Gutter: Type (Right and Left)
Protective Devices: Type, Location and Number
Illumination: Type, Location and Number
Curves Class: +/- Degree (A(0-3.45) B(3.45-5.44) C(5.44-8.48) D(8.48-13.85) E(13.85-28.62) F(<28.62)
Superelevation (Range)
Grades Class: +/- % (A(0-4.5) B(4.5-2.45) C(2.45-4.45) D(4.45-6.45) E(6.45-8.45) F(<8.45)
Vertical Curve: Crest or Sag, Curve Limits
Area and Development:
Terrain: 1-Flat, 2-Rolling, 3-Mountainous
Speed: 1-Design, 2-Posted
Intersection Control Devices: Type, Location and Cycle Timing

1'-16' (1'-15'-18')
2'-11' (2'-10'-13')
1'-10' (1'-9'-12')
1'-12' (1'-11'-14')
None
None
C
A
C
B
None
Small Urban (99998)
Rolling (2)
Not Posted
35 MPH (2)
216
Not Posted

Traffic Stations (Current Year)
HPMS Sections - AADT 2023
HPMS Sections - AADT 2022
HPMS Sections - AADT 2021
DOD Sections
Census Tracts
Functional Classification
National Highway System (NHS)
Previous Projects: Project No., Date and Limits


B73 0541 00014
3,658
3,600
3,000
Major Collector (5)
Not on NHS (0)
FAP 12 J, 1939

SCALE: (In Miles) 20" = 1 mile

ROAD INVENTORY
KAUAI RTE 550
WAIMEA CANYON DRIVE & KOKEE RD.

STATE OF HAWAII
DEPARTMENT OF TRANSPORTATION
HIGHWAYS DIVISION
PREPARED BY THE
HIGHWAYS PLANNING BRANCH
IN COOPERATION WITH THE
U.S. DEPARTMENT OF TRANSPORTATION
FEDERAL HIGHWAY ADMINISTRATION

Total Route Length: 14.072 miles
a. Survey Length: 14.072 miles
b. Proposed Length: 0.000 miles
c. Other Length: 0.000 miles

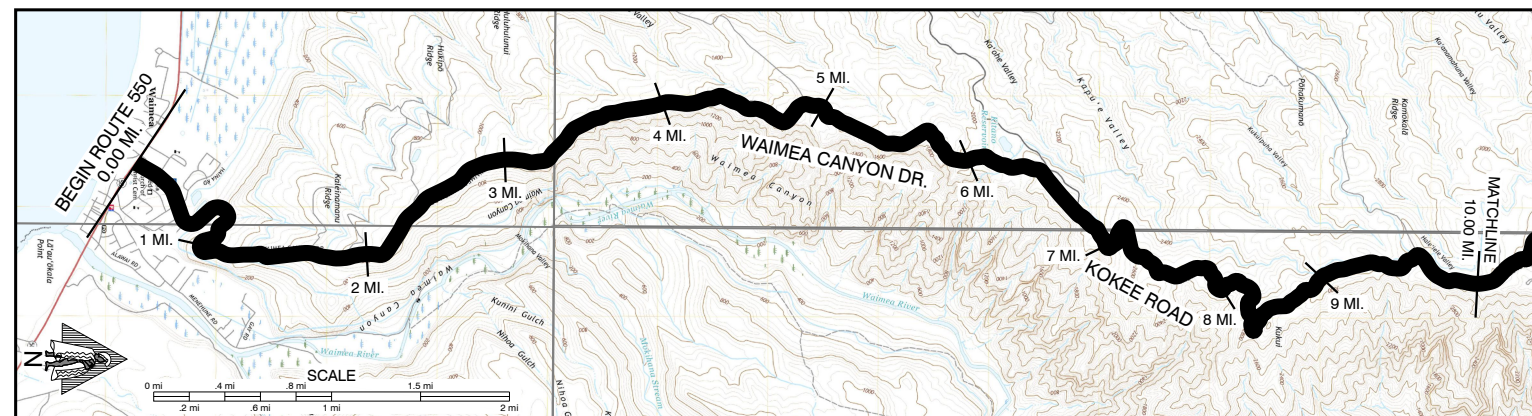

SCALE: (In Miles) 2" = 1 mile

Maintenance Control Sections : Length and Description

Structure Carrying Road	Bridges (Over 20'): Length, Type, Capacity and Year Constructed
Structure Over Road	Vertical Clearance
	Horizontal Clearance
	Vertical Clearance
	Horizontal Clearance

Right of Way Width (min.-max.) if varies

Available Right of Way Width (Needs Study)


Right of Way Fence: Type - Right and Left

Control of Access: 1-None, 2-Partial, 3-Full

Jurisdiction, Transfer Phase No. and Date (C to S or S to C)


Project No., Type of Construction, and Year Constructed

Project No., Type of Construction, and Year Constructed

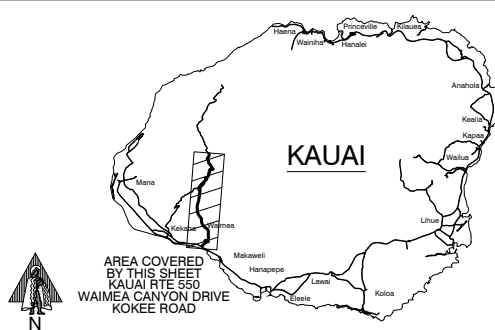

Indicates Grass & / or Physical Barrier on Median.
Road Diagram
* MPM=Milepost Marker

BEGIN RTE 550 ON WAIMEA CANYON DR. AT THE N.E. EDGE OF PAVT OF KAUUUAU HWY (RTE 50).

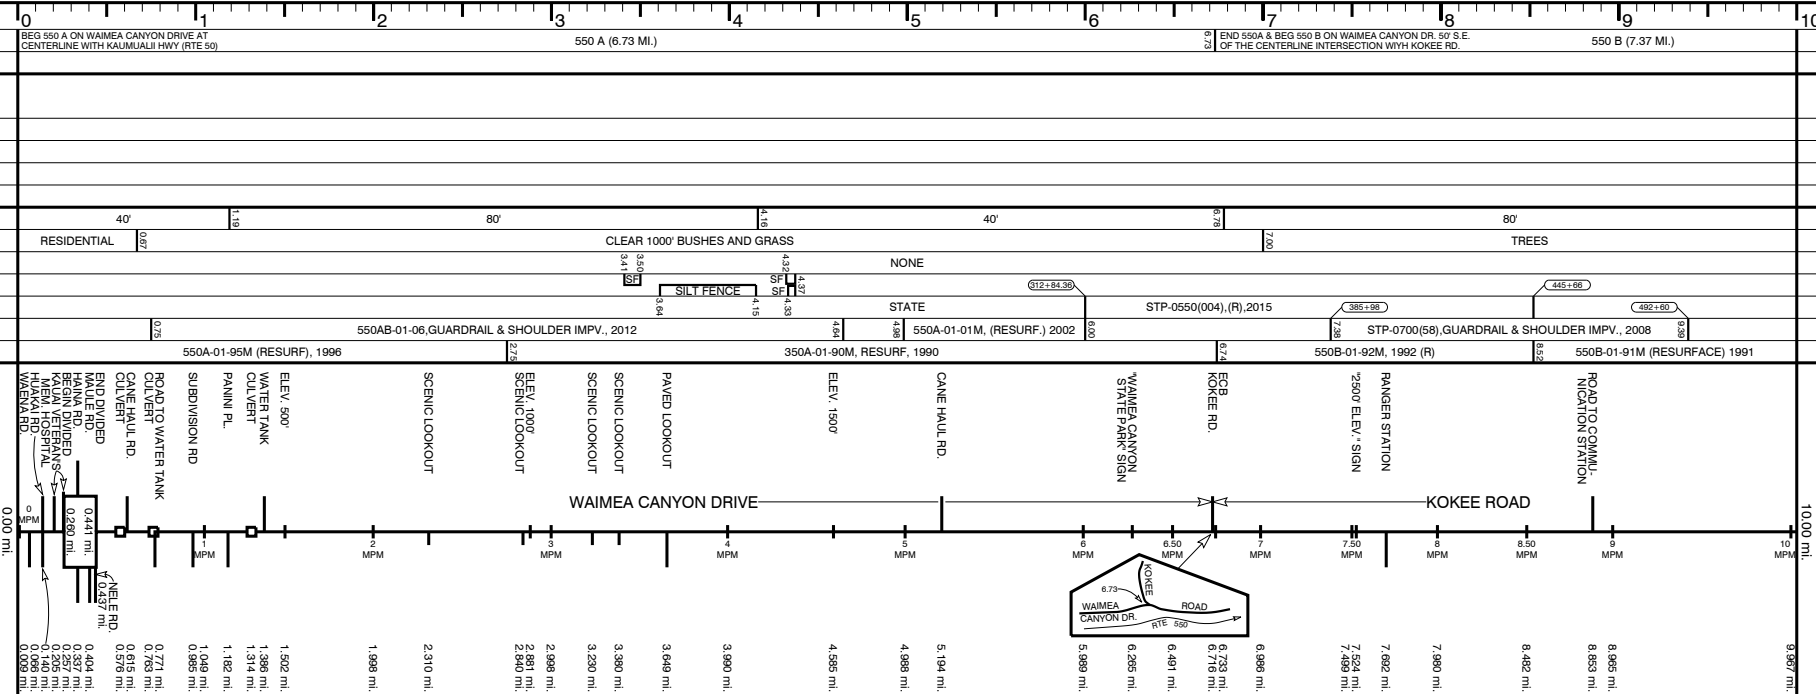

CONTINUED ON SHEET 2

SCALE: (In Miles) 2" = 1 mile

Undivided	Shoulder: Width and Type
	Pavement: Width and Type
	Shoulder: Width and Type
Divided Highway	Median Barriers:
	Shoulder: Width and Type
	Pavement: Width and Type
	Shoulder: Width and Type

Number of Traffic Lanes

Auxiliary Lanes and Parking Lanes: No. of Lanes and Width (Left Side)

(Right Side)

Frontage Road: No. of Lanes, and Width (Right and Left)

Sidewalk: Width and Type (Right and Left)

Curb and/or Gutter: Type (Right and Left)

Protective Devices: Type, Location and Number

ALL STEEL ON STEEL GUARDRAILS

Illumination: Type, Location and Number

Curves Class: +/- Degree (A(0-3.45) B(3.45-5.44) C(5.44-8.48) D(8.48-13.85) E(13.85-28.62) F(<28.62)

Superelevation (Range)

Grades Class: +/- % (A(0-.45) B(.45-2.45) C(2.45-4.45) D(4.45-6.45) E(6.45-8.45) F(<8.45)

Vertical Curve: Crest or Sag, Curve Limits

Area and Development:

Terrain: 1-Flat, 2-Rolling, 3-Mountainous

Speed: 1-Design, 2-Posted

Intersection Control Devices: Type, Location and Cycle Timing

Traffic Stations (Current Year)

HPMS Sections - AADT 2023

HPMS Sections - AADT 2022

HPMS Sections - AADT 2021


DOD Sections

Census Tracts

Functional Classification

National Highway System (NHS)

Previous Projects: Project No., Date and Limits

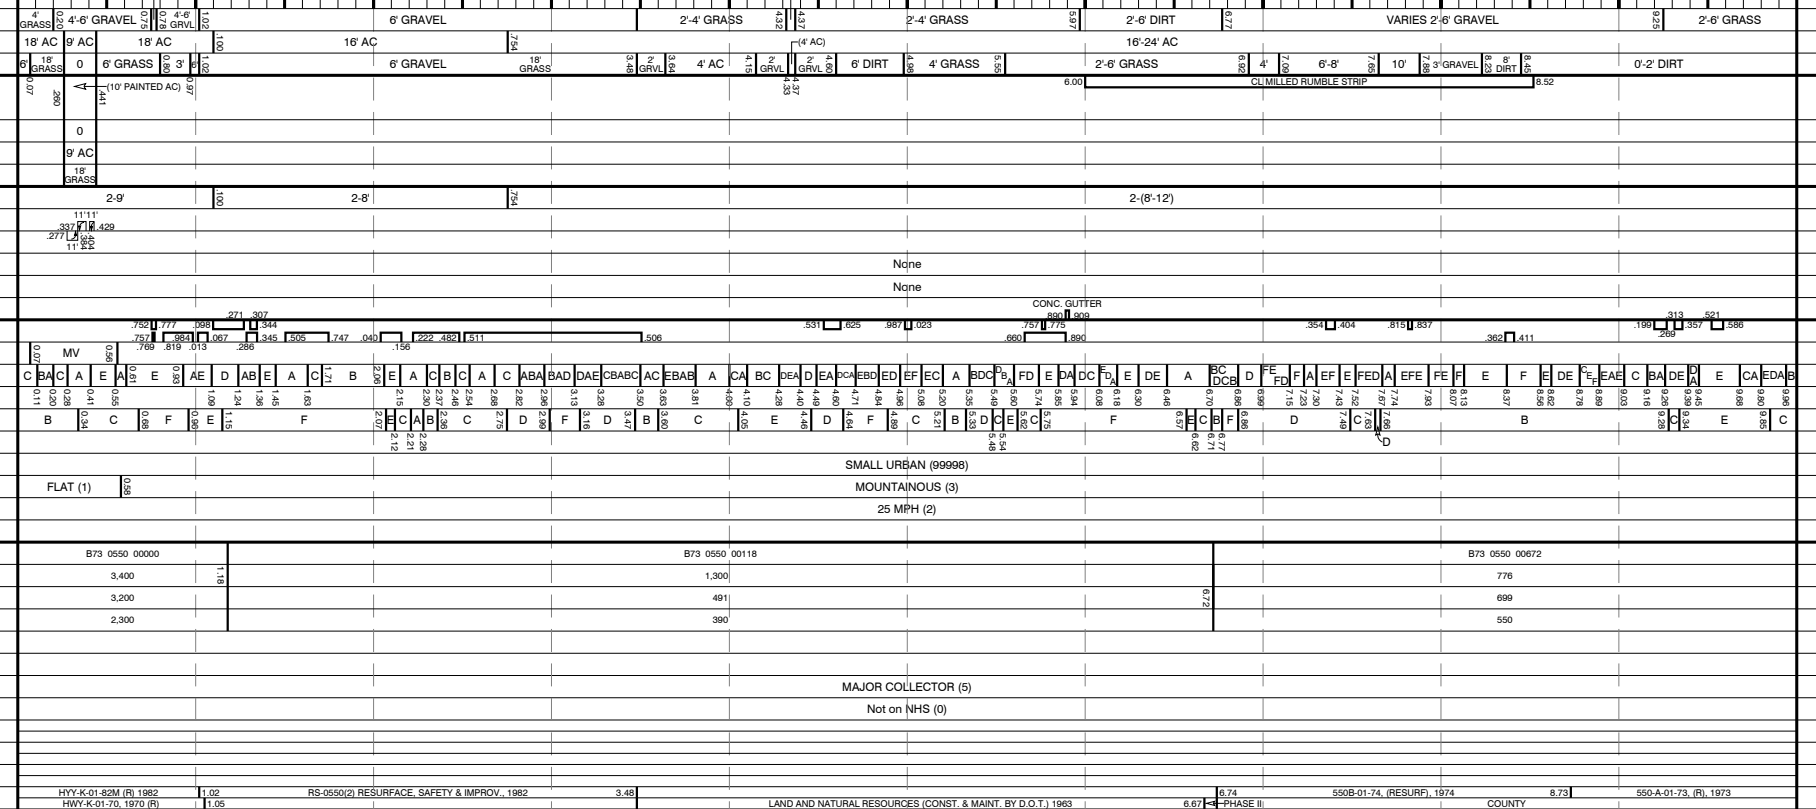


SCALE: (In Miles) 2" = 1 mile

ROAD INVENTORY
KAUAI RTE 550
KOEKE ROAD

STATE OF HAWAII
DEPARTMENT OF TRANSPORTATION
HIGHWAYS DIVISION
PREPARED BY THE
HIGHWAYS PLANNING BRANCH
IN COOPERATION WITH THE
U.S. DEPARTMENT OF TRANSPORTATION
FEDERAL HIGHWAY ADMINISTRATION

Total Route Length: 14.072 miles
a. Survey Length: 14.072 miles
b. Proposed Length: 0.000 miles
c. Other Length: 0.000 miles

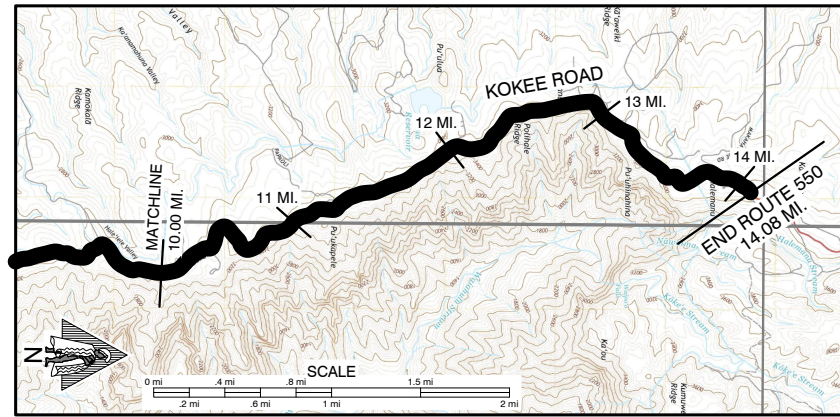


SCALE: (In Miles) 2" = 1 mile

Maintenance Control Sections : Length and Description

Structure Carrying Road
Bridges (Over 20'): Length, Type, Capacity and Year Constructed
Vertical Clearance
Horizontal Clearance
Structure Over Road
Vertical Clearance
Horizontal Clearance

Right of Way Width (min.-max.) if varies
Available Right of Way Width (Needs Study)
Right of Way Fence: Type - Right and Left
Control of Access: 1-None, 2-Partial, 3-Full
Jurisdiction, Transfer Phase No. and Date (C to S or S to C)
Project No., Type of Construction, and Year Constructed
Project No., Type of Construction, and Year Constructed

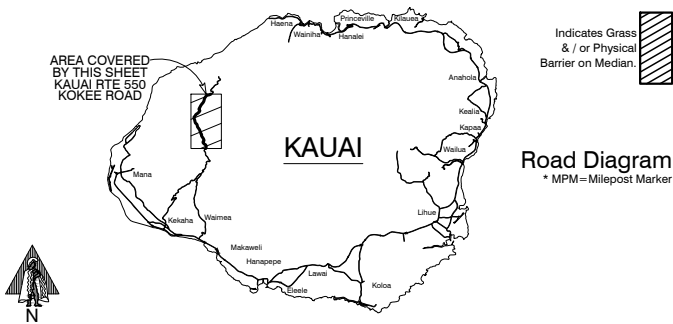

SCALE: (In Miles) 2" = 1 mile

Undivided
Shoulder: Width and Type
Pavement: Width and Type
Shoulder: Width and Type
Divided Highway
Median Barriers:
Shoulder: Width and Type
Pavement: Width and Type
Shoulder: Width and Type

Number of Traffic Lanes
Auxiliary Lanes and Parking Lanes: No. of Lanes and Width (Left Side)
(Right Side)
Frontage Road: No. of Lanes, and Width (Right and Left)
Sidewalk: Width and Type (Right and Left)
Curb and/or Gutter: Type (Right and Left)

Protective Devices: Type, Location and Number ALL METAL RAILS ON METAL POSTS

Illumination: Type, Location and Number

Curves Class: +/- Degree (A(0-3.45) B(3.45-5.44) C(5.44-8.48) D(8.48-13.85) E(13.85-28.62) F(<28.62))

Superelevation (Range)

Grades Class: +/- % (A(0-.45) B(.45-2.45) C(2.45-4.45) D(4.45-6.45) E(6.45-8.45) F(<8.45))

Vertical Curve: Crest or Sag, Curve Limits

Area and Development:

Terrain: 1-Flat, 2-Rolling, 3-Mountainous

Speed: 1-Design, 2-Posted

Intersection Control Devices: Type, Location and Cycle Timing

Traffic Stations (Current Year)

HPMS Sections - AADT 2023

HPMS Sections - AADT 2022

HPMS Sections - AADT 2021

DOD Sections


Census Tracts

Functional Classification

National Highway System (NHS)

Previous Projects: Project No., Date and Limits

SCALE: (In Miles) 2" = 1 mile

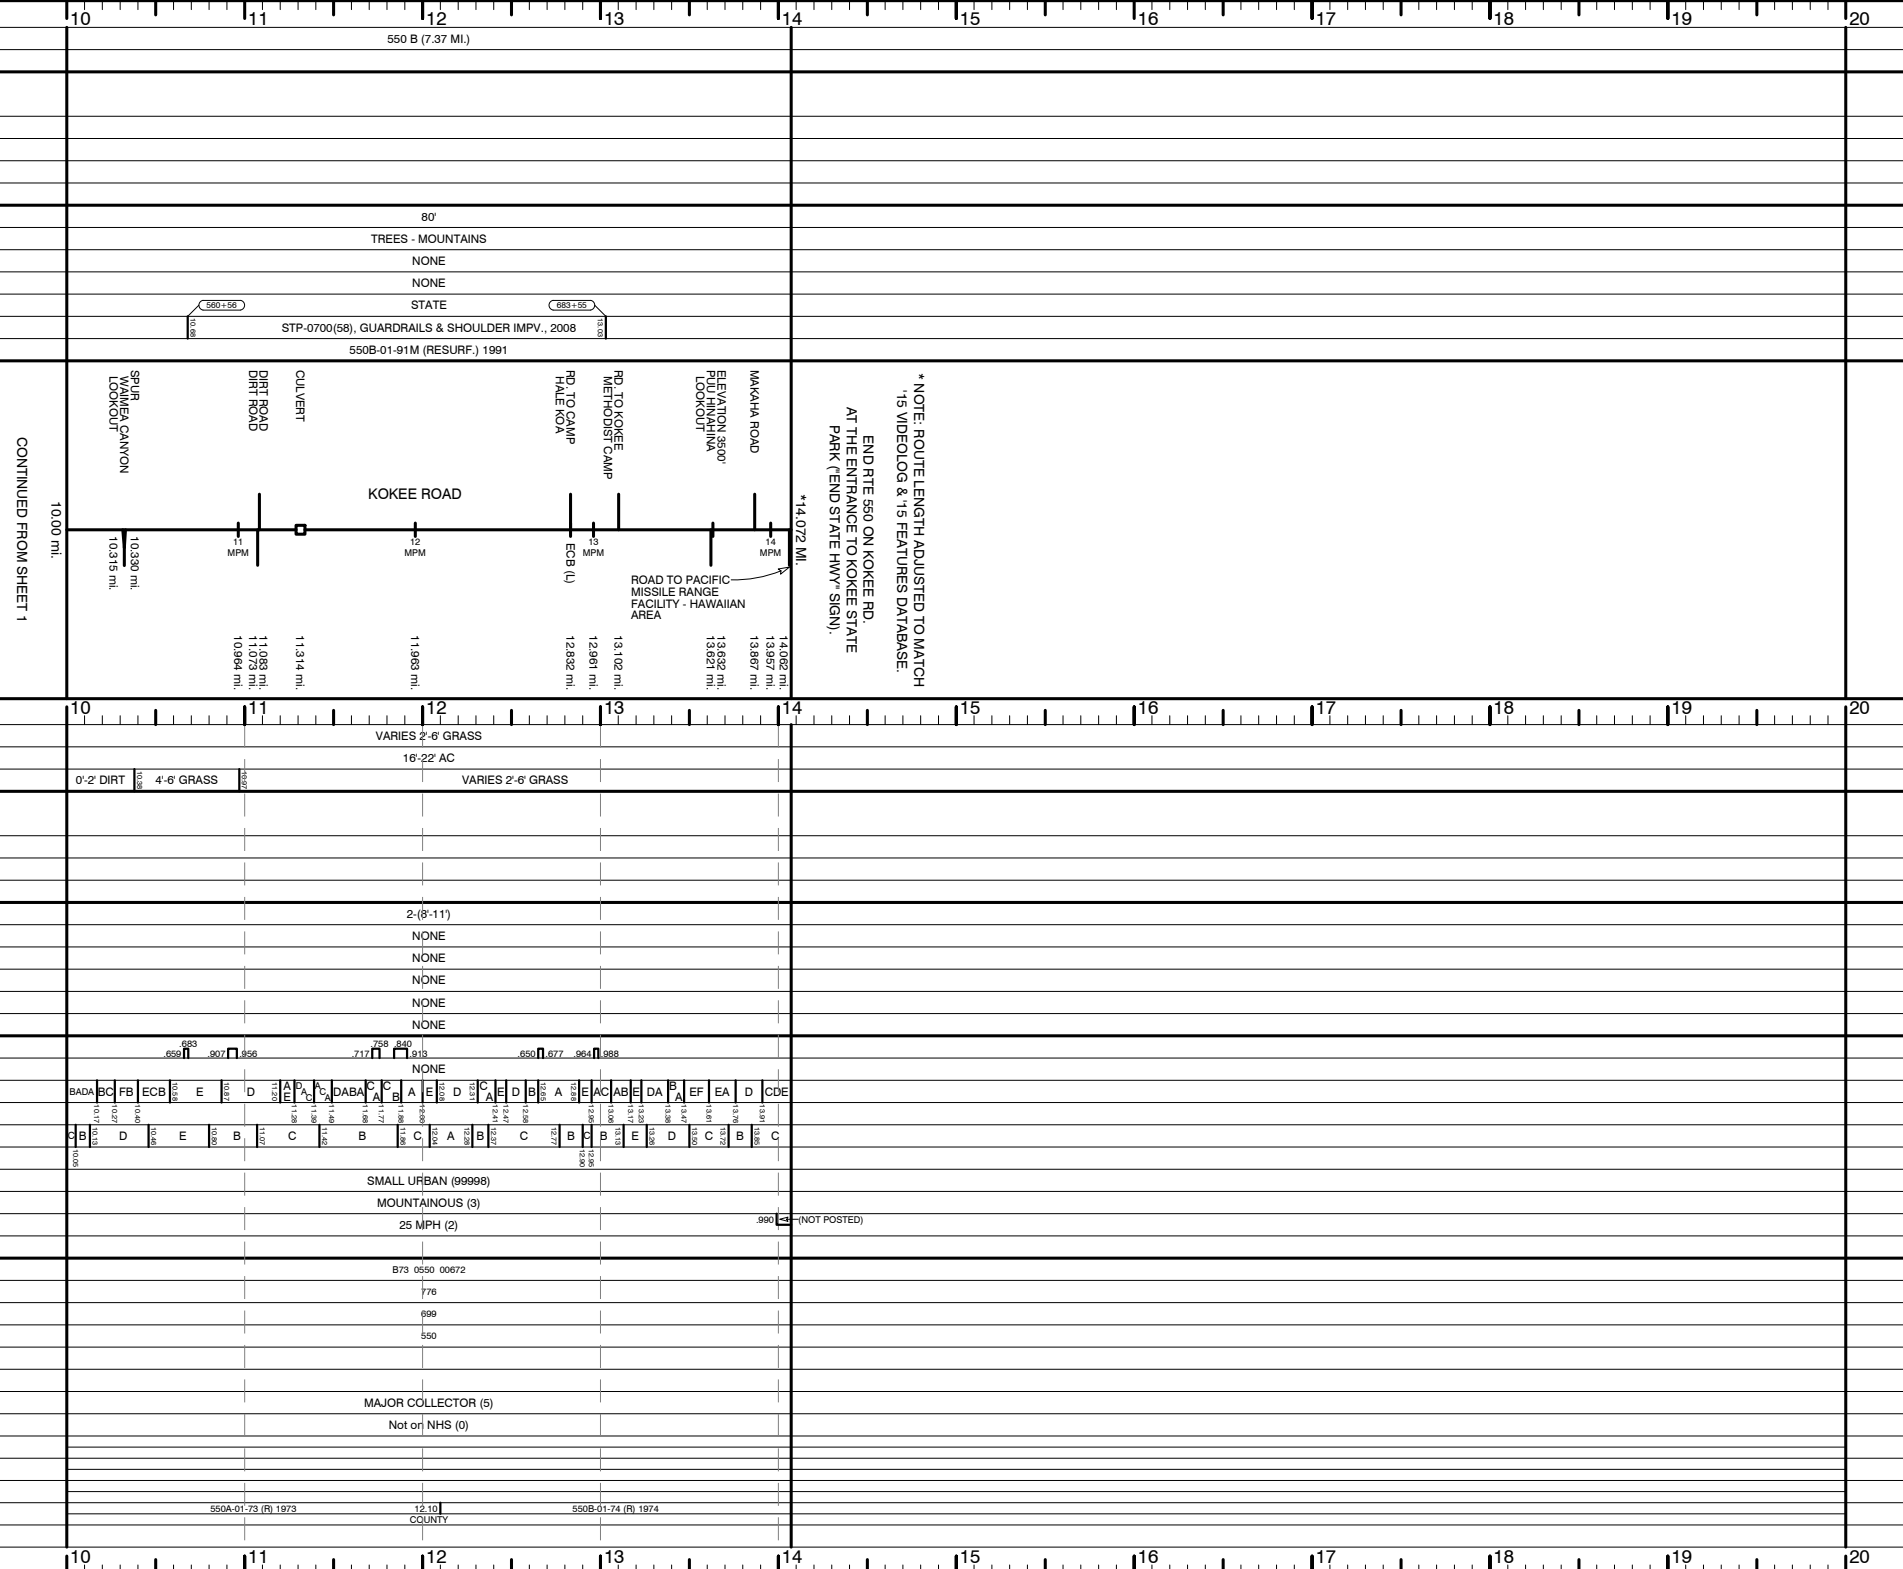


* NOTE: ROUTE LENGTH ADJUSTED TO MATCH
15 VIDEOLOG & 15 FEATURES DATABASE.
END RTE 550 ON KOKEE RD.
AT THE ENTRANCE TO KOKEE STATE
PARK (END STATE HWY- SIGN).

Date Released	Sept 04, D.B.
Revised	
Sept 06	D.B.
Mar. 09	D.B.
Sept 10	D.B.
Feb. 11	D.B.
Feb. 12	D.B.
Sept. 12	E.P.J.
Dec. 13	D.B.
July 14	D.B.
Jan 16	C.R.
Aug. 16	D.B.
Feb. 18	D.B.
Feb. 19	D.B.

ROAD INVENTORY
KAUAI RTE 580
KUAMOO ROAD

STATE OF HAWAII
DEPARTMENT OF TRANSPORTATION
HIGHWAYS DIVISION
PREPARED BY THE
HIGHWAYS PLANNING BRANCH
IN COOPERATION WITH THE
U.S. DEPARTMENT OF TRANSPORTATION
FEDERAL HIGHWAY ADMINISTRATION

Total Designated Route Length:	6.68	MILES (a+b)
a. Existing Length:	6.68	MILES
b. Proposed Length:	0.00	MILES
Total Travel Way Length:	6.68	MILES (a+b, less c)
a. Existing Length:	6.68	MILES
b. Temporary Length:	0.00	MILES
c. Length used as T.W. for another Route:	NONE	MILES (-)
NEEDS STUDY ROUTE NO.		FUNCTIONAL CLASSIFICATION

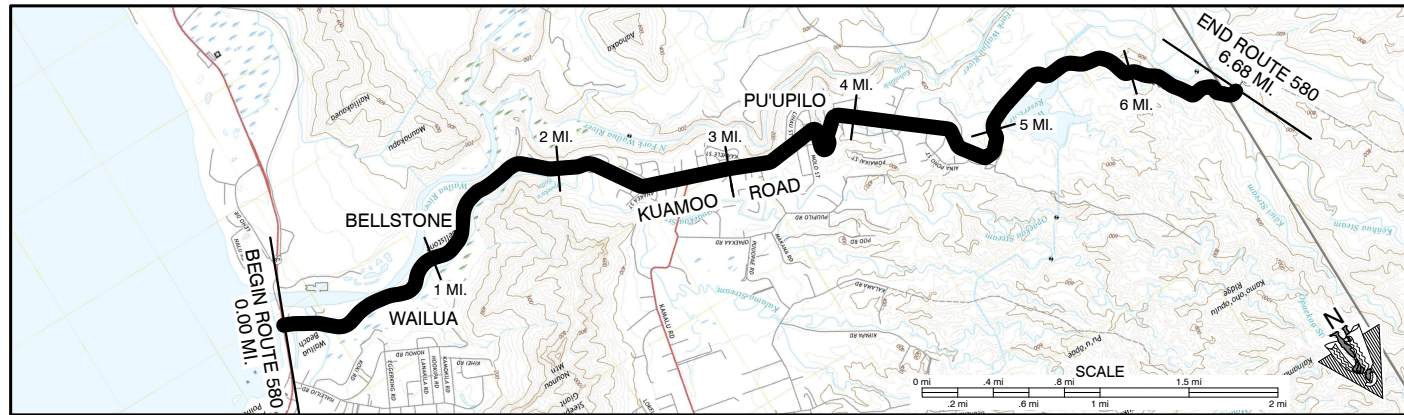

SCALE: (In Miles) 2" = 1 mile		0	1	2	3	4	5	6	7	8	9	10
Maintenance Control Sections : Length and Description		BEGIN 580A ON KUAMOO RD. 25' N.W. OF THE CENTER LINE INTERSECTION OF KUHO HWY. (RTE 56) 580 A (6.68 MI.) END 580A SAME AS END RTE 580										
Structure Carrying Road	Bridges (Over 20'): Length, Type, Capacity and Year Constructed											
	Vertical Clearance											
	Horizontal Clearance											
	Vertical Clearance											
Structure Over Road	Horizontal Clearance											
	Vertical Clearance											
	Horizontal Clearance											
	Vertical Clearance											
Right of Way Width (min.-max.) if varies												
Available Right of Way Width (Needs Study)												
Right of Way Fence: Type - Right and Left												
Control of Access: 1-None, 2-Partial, 3-Full												
Jurisdiction, Transfer Phase No. and Date (C to S or S to C)												
Project No. and Type of Construction												
Year Project Constructed												
Road Diagram		* NOTE: ROUTE LENGTH ADJUSTED TO MATCH '15 VIDEOLOG & '15 FEATURES DATABASE. END RTE 580 ON KUAMOO ROAD AT THE BEG OF FORD CROSSING.										
SCALE: (In Miles) 2" = 1 mile		0	1	2	3	4	5	6	7	8	9	10
Divided Highway	Shoulder: Width and Type											
	Pavement: Width and Type											
	Shoulder: Width and Type											
	Median: Width and Type											
Divided Highway	Shoulder: Width and Type											
	Pavement: Width and Type											
	Shoulder: Width and Type											
	Median: Width and Type											
Number of Traffic Lanes												
Auxiliary Lanes and Parking Lanes: No. of Lanes and Width (Left Side)												
(Right Side)												
Frontage Road: No. of Lanes, and Width (Right and Left)												
Sidewalk: Width and Type (Right and Left)												
Curb and/or Gutter: Type (Right and Left)												
Protective Devices: Type, Location and Number												
Illumination: Type, Location and Number												
Curves Class: +/- Degree (A(0-3.45) B(3.45-5.44) C(5.44-8.48) D(8.48-13.85) E(13.85-28.62) F(<28.62))												
Superelevation (Range)												
Grades Class: +/- % (A(0-45) B(45-2.45) C(2.45-4.45) D(4.45-6.45) E(6.45-8.45) F(<8.45))												
Vertical Curve: Crest or Sag, Curve Limits												
Area and Development:												
Terrain: 1-Flat, 2-Rolling, 3-Mountainous												
Speed: 1-Design, 2-Posted												
Intersection Control Devices: Type, Location and Cycle Timing												
Traffic Stations (Current Year)												
HPMS Sections - AADT 2023												
HPMS Sections - AADT 2022												
HPMS Sections - AADT 2021												
DOD Sections												
Census Tracts												
Functional Classification												
National Highway System (NHS)												
Previous Projects: Project No., Date and Limits												
SCALE: (In Miles) 2" = 1 mile		0	1	2	3	4	5	6	7	8	9	10

Date Released	March 95
Revised	
3-95	Pat Tom
6-95	Pat Tom
4-96	JK
5-97	JK
2-08	D.B.
3-09	D.B.
12-09	D.B.
9-10	D.B.
2-11	D.B.
2-12	D.B.
2-13	E.P.J.
12-13	E.P.J.
7-14	D.B.
Jan 16	C.R.
Aug 16	D.B.
Feb 18	D.B.
Feb 19	D.B.

ROAD INVENTORY
KAUAI RTE 5600

STATE OF HAWAII
DEPARTMENT OF TRANSPORTATION
HIGHWAYS DIVISION

PREPARED BY THE
HIGHWAYS PLANNING BRANCH


IN COOPERATION WITH THE
U.S. DEPARTMENT OF TRANSPORTATION
FEDERAL HIGHWAY ADMINISTRATION

a. Route Length: 3.085 miles

a. Survey Length: 3.085 miles

b. Proposed Length: 0.000 miles

c. Other Length: 0.000 miles

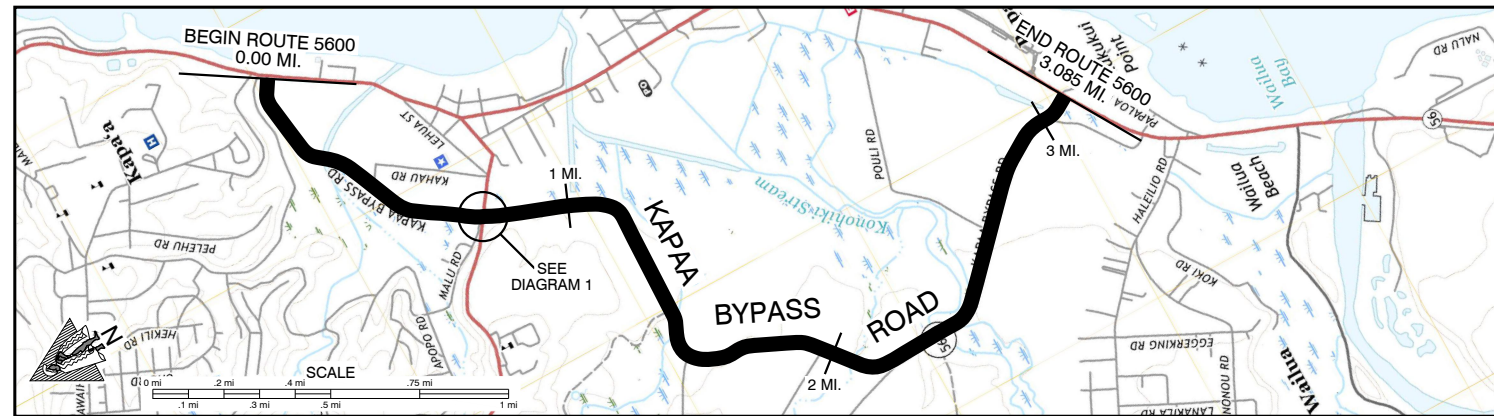

SCALE: (In Miles) 4" = 1 mile

Maintenance Control Sections : Length and Description

Structure Carrying Road	Bridges (Over 20'): Length, Type, Capacity and Year Constructed		ACROW PANEL TRUSS, HL-93, 2006		
	Vertical Clearance		94'		
	Horizontal Clearance		27'		
Structure Carrying Road	Vertical Clearance		16'- 4"		
	Horizontal Clearance				

Right of Way Width (min.-max.) if varies


Available Right of Way Width (Needs Study)

Right of Way Fence: Type - Right and Left


Control of Access: 1-None, 2-Partial, 3-Full

Jurisdiction, Transfer Phase No. and Date (C to S or S to C)


Project No., Type of Construction, and Year Constructed

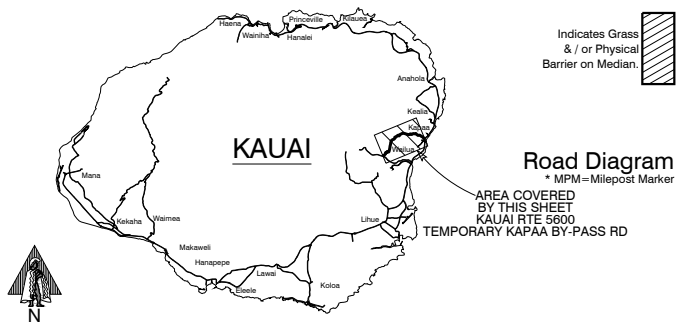

BEGIN KAPAA BY-PASS ROAD AT
THE N.W.E.P. (+FAR) OF NE INTERSECTION
WITH KUHIO HIGHWAY (RTE 56).

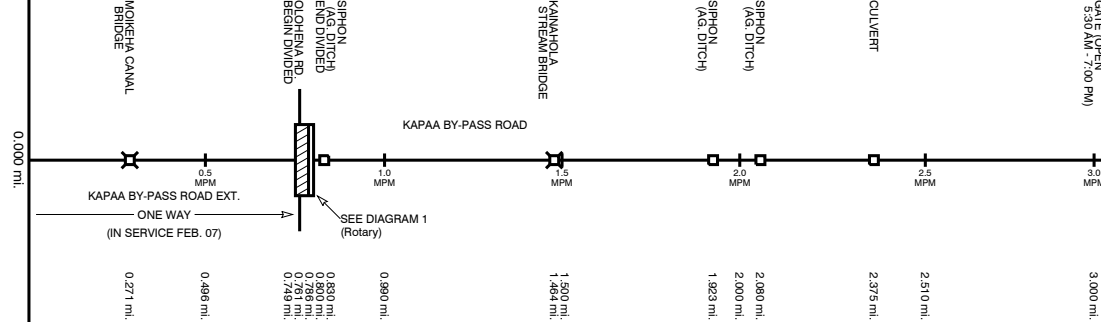

* NOTE: ROUTE LENGTH ADJUSTED TO MATCH
 '17 VIDEOLOG & '17 FEATURES DATABASE.

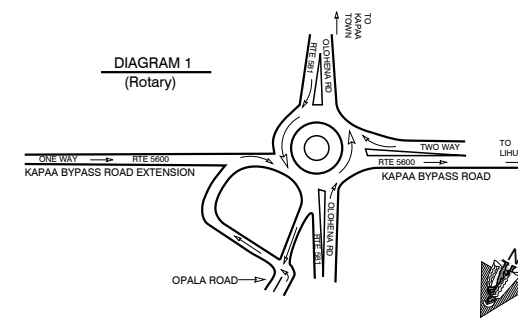

SCALE: (In Miles) 4" = 1 mile

Divided Highway	Undivided	Shoulder: Width and Type			2' AC	1'-0"	2' AC		
		Pavement: Width and Type			11' AC (ONE WAY (+) DIRECTION)	1'-11 1/2" AC	22' AC		
		Shoulder: Width and Type			5' AC	1'-0"	2'-4" AC		
	Divided	Median: Width and Type			(100' CONC. ROUNDABOUT)	1'-0"			
		Shoulder: Width and Type				1'-0"			
		Pavement: Width and Type				1'-11 1/2" AC			
		Shoulder: Width and Type				1'-0"			

Number of Traffic Lanes

Auxiliary Lanes and Parking Lanes: No. of Lanes and Width (Left Side)

(Right Side)

Frontage Road: No. of Lanes, and Width (Right and Left)

Sidewalk: Width and Type (Right and Left)

Curb and/or Gutter: Type (Right and Left)

Protective Devices: Type, Location and Number

Illumination: Type, Location and Number

Curves Class: +/- Degree (A(0-3.45) B(3.45-5.44) C(5.44-8.48) D(8.48-13.85) E(13.85-28.62) F(<28.62)

Grades Class: +/- % (A(0-.45) B(.45-2.45) C(2.45-4.45) D(4.45-6.45) E(6.45-8.45) F(<8.45)

HOV Lanes/Contra-Flow Lanes

Vertical Curve: Crest or Sag, Curve Limits

Area and Development:

Terrain: 1-Flat, 2-Rolling, 3-Mountainous

Speed: 1-Design, 2-Posted
Intersection Control Devices

Traffic StationS (Current Year)

Traffic Stations (Current Year)	
HRMS Sections	AADT 2020
1	100
2	100
HPMS Sections - AADT 201

TIP MS Sections - AADT 201

DOD Sections

Census Tracts

Functional Classification

National Highway System (

Previous Projects: Project No., Date and Limits

[illegible]

SCALE: (In Miles) 4" = 1 mile