



STATE ROUTE SYSTEM


COUNTY OF KAUAI

ISLAND OF KAUAI

STATE OF HAWAII
DEPARTMENT OF TRANSPORTATION

PREPARED BY THE HIGHWAYS DIVISION, PLANNING BRANCH
IN COOPERATION WITH THE U.S. DEPARTMENT OF TRANSPORTATION,
FEDERAL HIGHWAY ADMINISTRATION



DECEMBER 2009

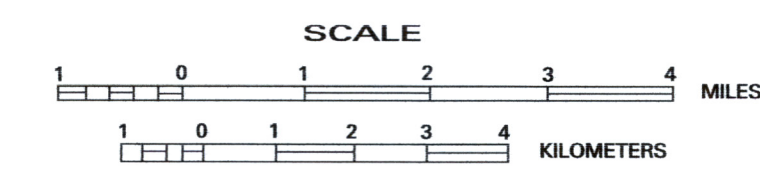

LEGEND

- STATE (NHS)
- - - STATE (Non-NHS)
- o o o o o o o o WATER (NHS)
- o Route termini point
- NHS to non-NHS transition point
- ◯ URBAN AREA

SEE INSET MAP

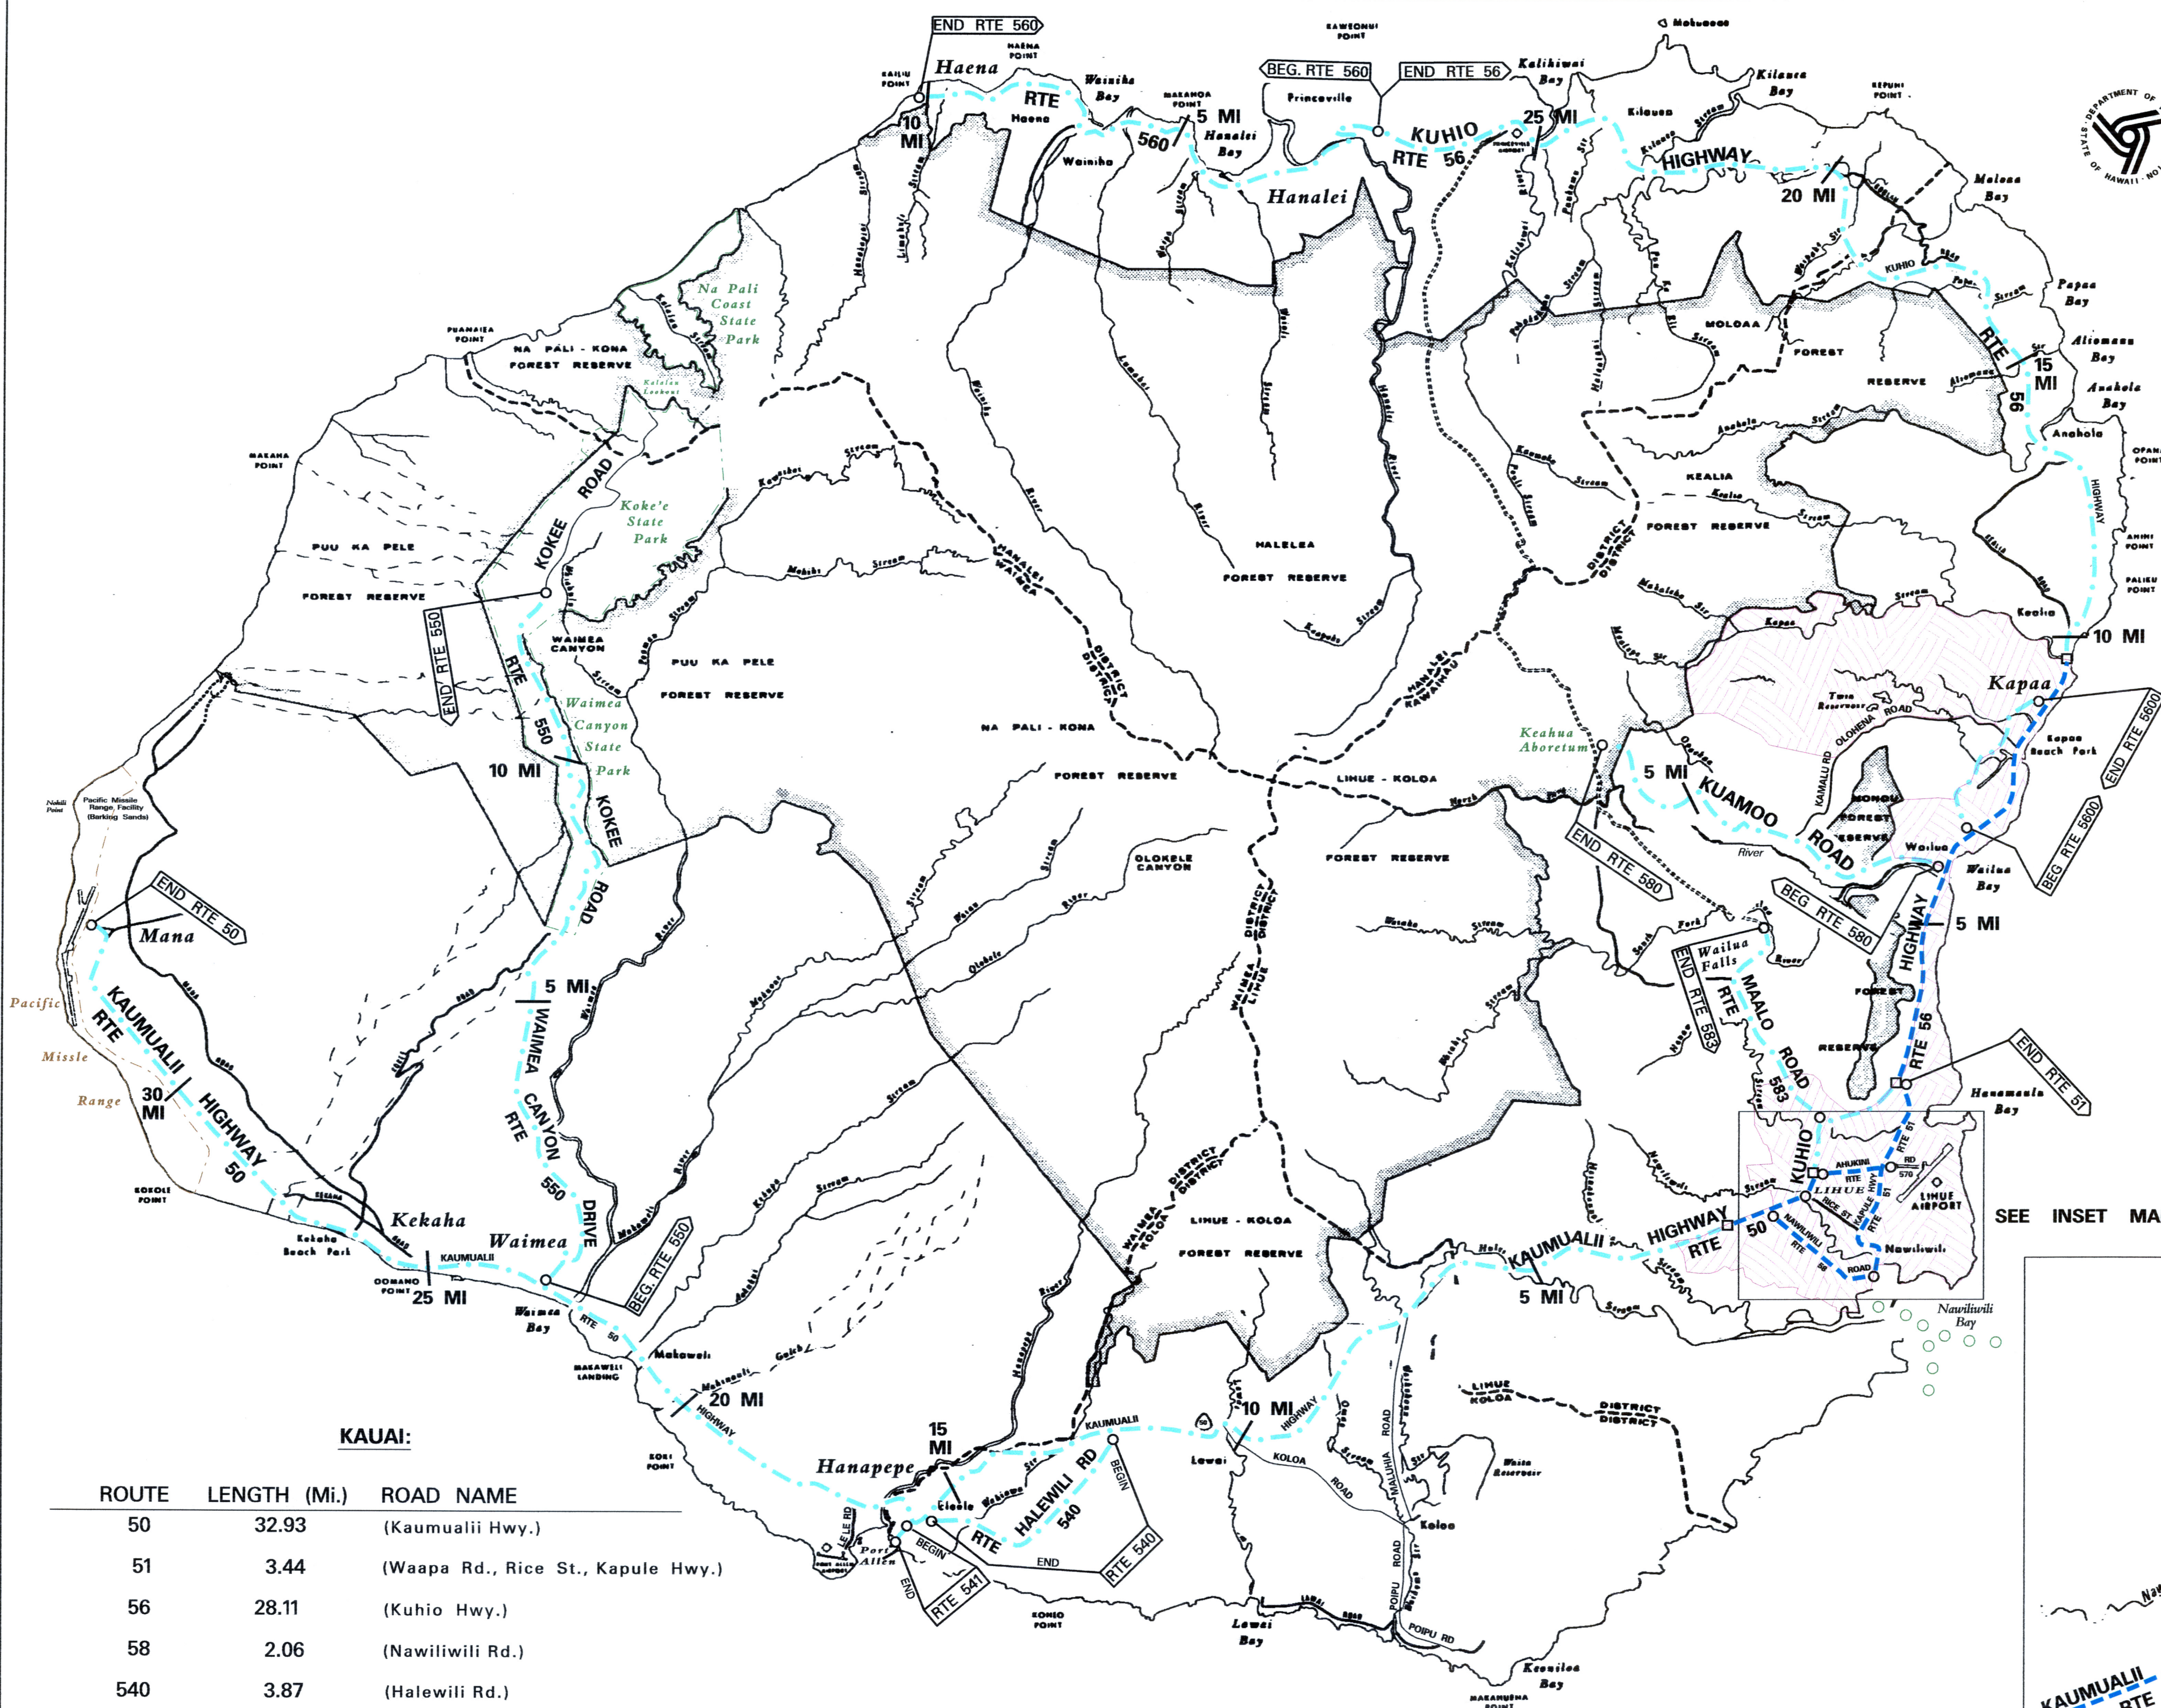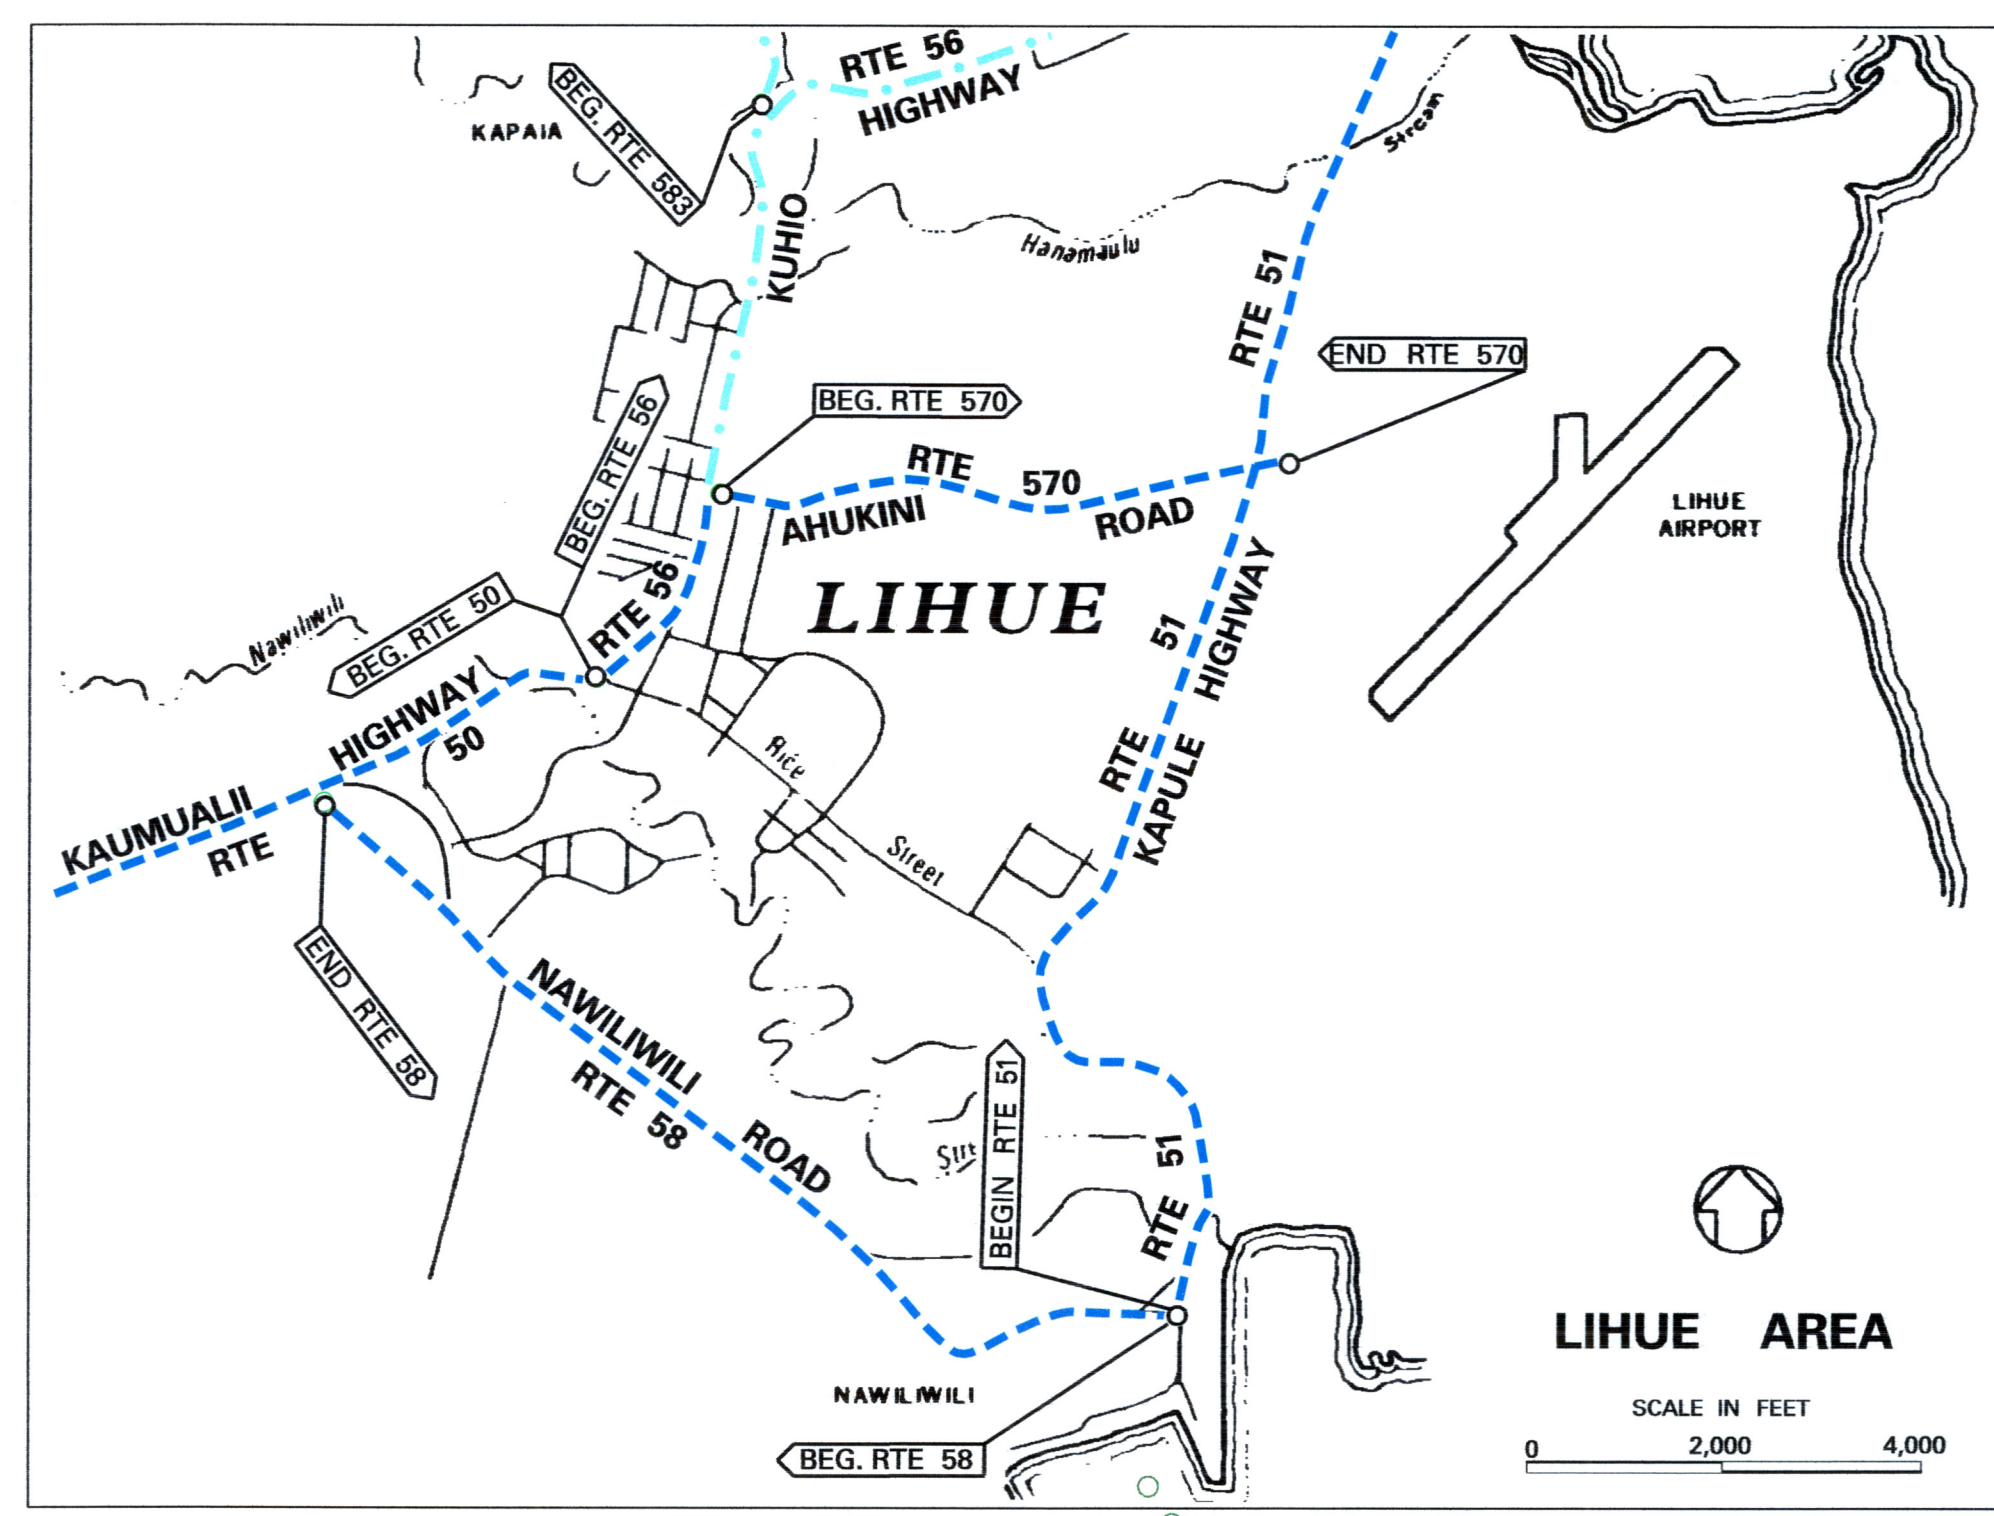

KAUAI:

ROUTE	LENGTH (Mi.)	ROAD NAME
50	32.93	(Kaumualii Hwy.)
51	3.44	(Waapa Rd., Rice St., Kapule Hwy.)
56	28.11	(Kuhio Hwy.)
58	2.06	(Nawiliwili Rd.)
540	3.87	(Halewili Rd.)
541	0.37	(Waialo Rd.)
550	14.10	(Waimea Canyon Drive, Kokee Rd.)
560	10.01	(Kuhio Hwy.)
570	1.12	(Ahukini Rd.)
580	6.68	(Kuamoo Rd.)
* 583	3.92	(Maalo Rd.)
5600	3.08	(Kapaa Bypass Rd.)
TOTAL = 109.69		

* Please Refer to SLD Bullet List for Route Changes

Date Released	Dec 2002, JK
Revised	
Apr. 04	DB
May 06	DB
Jan. 07	DB

ROAD INVENTORY
KAUAI RTE 50
KAUMUALII HIGHWAY

STATE OF HAWAII
DEPARTMENT OF TRANSPORTATION
HIGHWAYS DIVISION
PREPARED BY THE
HIGHWAYS PLANNING BRANCH
IN COOPERATION WITH THE
U.S. DEPARTMENT OF TRANSPORTATION
FEDERAL HIGHWAY ADMINISTRATION

Total Designated Route Length:	32.93	MILES (a+b)
a. Existing Length:	32.93	MILES
b. Proposed Length:	0.00	MILES
Total Travel Way Length:	32.93	MILES (a+b, less c)
a. Existing Length:	32.93	MILES
b. Temporary Length:	0.00	MILES
c. Length used as T.W. for another Route:	0.00	MILES (-)

NEEDS STUDY ROUTE NO. _____ FUNCTIONAL CLASSIFICATION _____

SCALE: (In Miles) 4" = 1 mile

Maintenance Control Sections : Length and Description

Structure Carrying Road	Bridges (Over 20'): Length, Type, Capacity and Year Constructed	
	Vertical Clearance	
	Horizontal Clearance	
Structure Over Road	Vertical Clearance	
	Horizontal Clearance	

Right of Way Width (min.-max.) if varies

Available Right of Way Width (Needs Study)


Right of Way Fence: Type - Right and Left

Control of Access: 1-None, 2-Partial, 3-Full

Jurisdiction, Transfer Phase No. and Date (C to S or S to C)

Project No., Type of Construction, and Year Constructed

Project No., Type of Construction, and Year Constructed

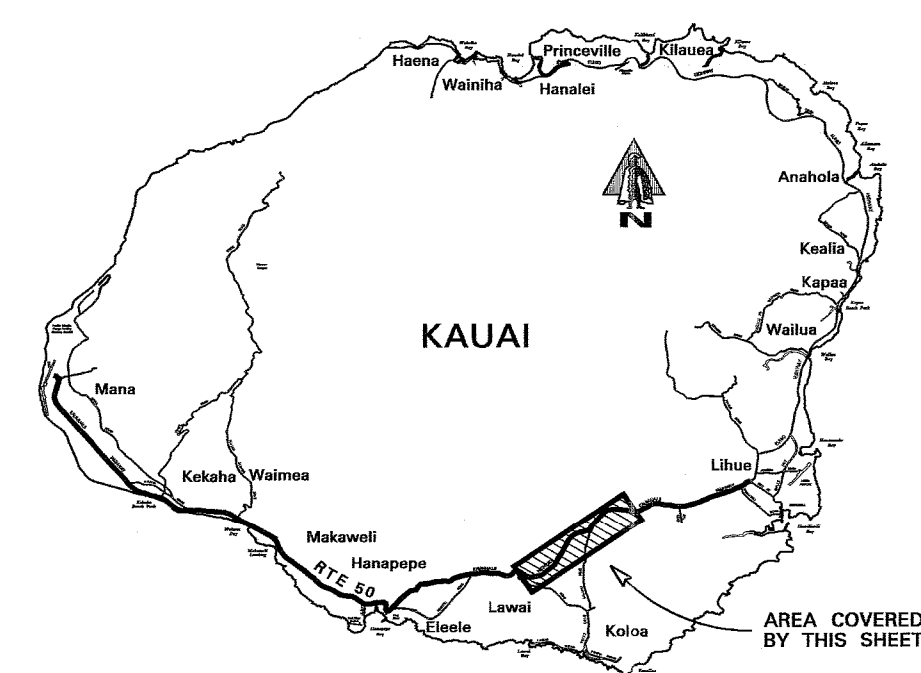

Road Diagram
* MP = Milepost Signage

SCALE: (In Miles) 4" = 1 mile

Divided Highway	Unsplit	Shoulder: Width and Type
		Pavement: Width and Type
		Shoulder: Width and Type
	Split	Median: Width and Type
		Shoulder: Width and Type
		Pavement: Width and Type
		Shoulder: Width and Type

Number of Traffic Lanes

Auxiliary Lanes and Parking Lanes: No. of Lanes and Width (Left Side)
(Right Side)

Frontage Road: No. of Lanes, and Width (Right and Left)

Sidewalk: Width and Type (Right and Left)

Curb and/or Gutter: Type (Right and Left)

Protective Devices: Type, Location and Number ALL METAL RAILS ON METAL POSTS

Illumination: Type, Location and Number

Curves: Degree of Curvature (Right and Left)

Superelevation (Range)

Grades: % Grade, Positive or Negative

Vertical Curve: Crest or Sag, Curve Limits

Area and Development:

Terrain: 1-Flat, 2-Rolling, 3-Mountainous

Speed: 1-Design, 2-Posted

Intersection Control Devices: Type, Location and Cycle Timing

Traffic Stations (Current Year)

HPMS Stations - AADT 2009

HPMS Stations - AADT 2008

HPMS Stations - AADT 2007

DOD Sections

Census Tracts



Functional Classification

National Highway System (NHS)

Previous Projects: Project No., Date and Limits

Previous Projects: Project No., Date and Limits

SCALE: (In Miles) 4" = 1 mile

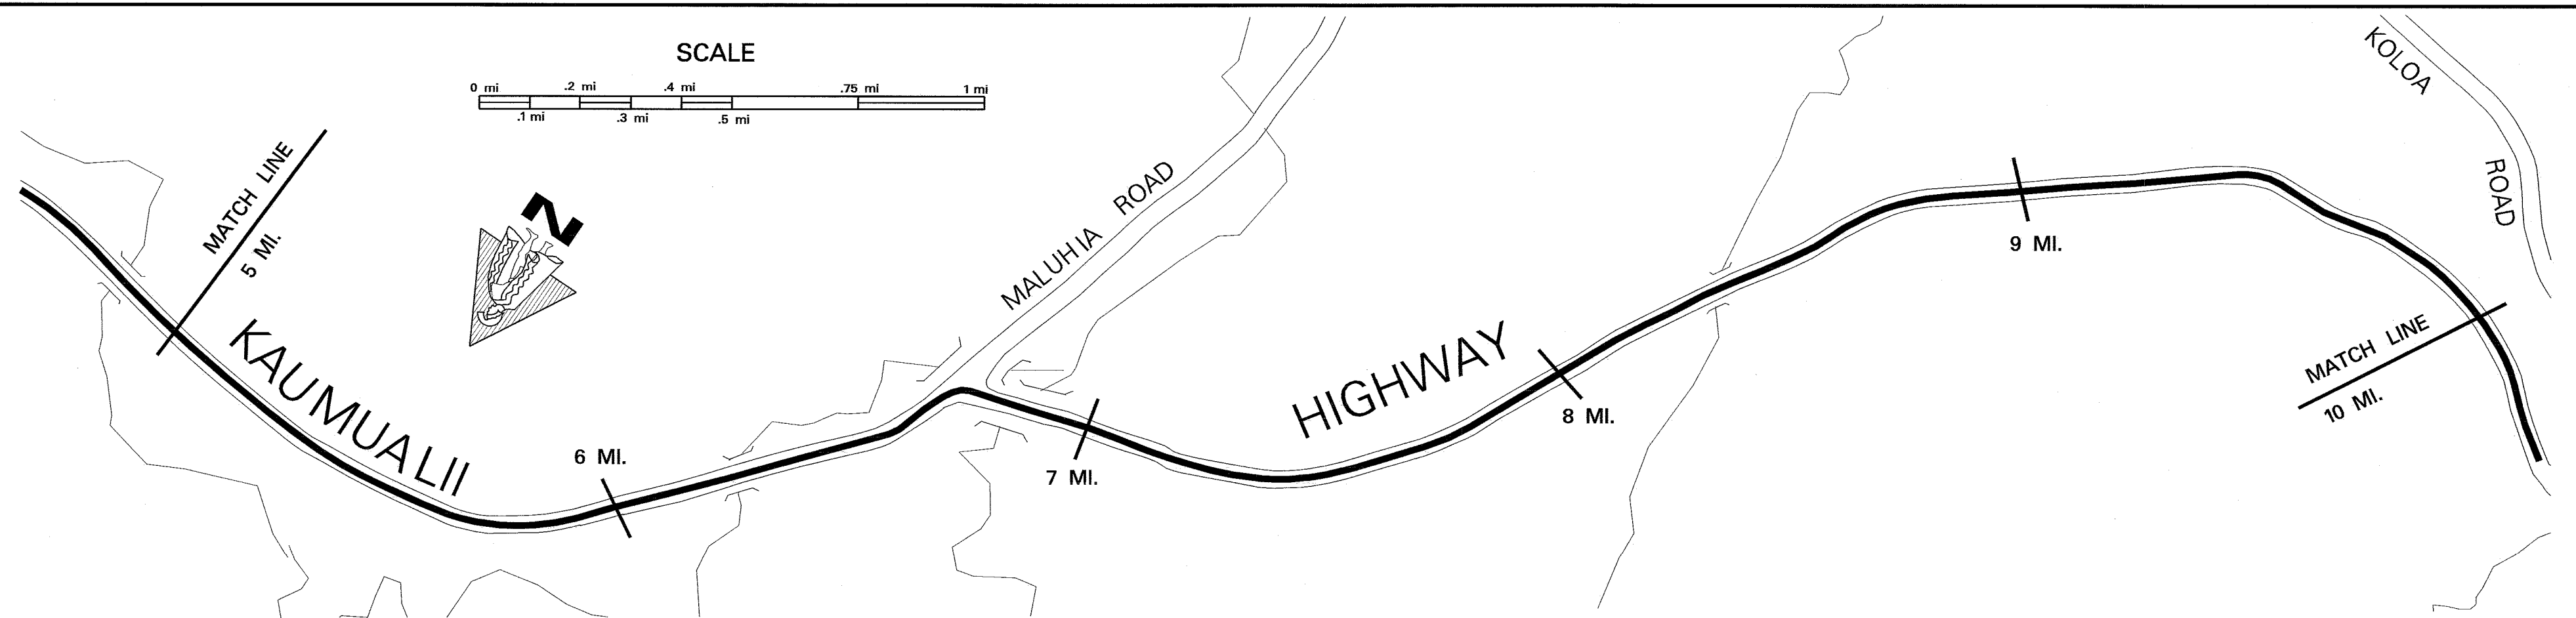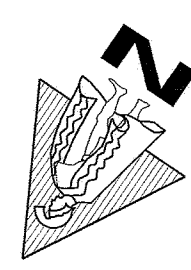

CONTINUED FROM SHEET #2


CONTINUED ON SHEET #3


ROAD INVENTORY
KAUAI RTE 50
KAUMUALII HIGHWAY

STATE OF HAWAII
DEPARTMENT OF TRANSPORTATION
HIGHWAYS DIVISION
PREPARED BY THE
HIGHWAYS PLANNING BRANCH
IN COOPERATION WITH THE
U.S. DEPARTMENT OF TRANSPORTATION
FEDERAL HIGHWAY ADMINISTRATION

Total Designated Route Length: 32.93 MILES (a+b)
a. Existing Length: 32.93 MILES
b. Proposed Length: 0.00 MILES
Total Travel Way Length: 32.93 MILES (a+b, less c)
a. Existing Length: 32.93 MILES
b. Temporary Length: 0.00 MILES
c. Length used as T.W. for another Route: 0.00 MILES (-)
NEEDS STUDY ROUTE NO. FUNCTIONAL CLASSIFICATION

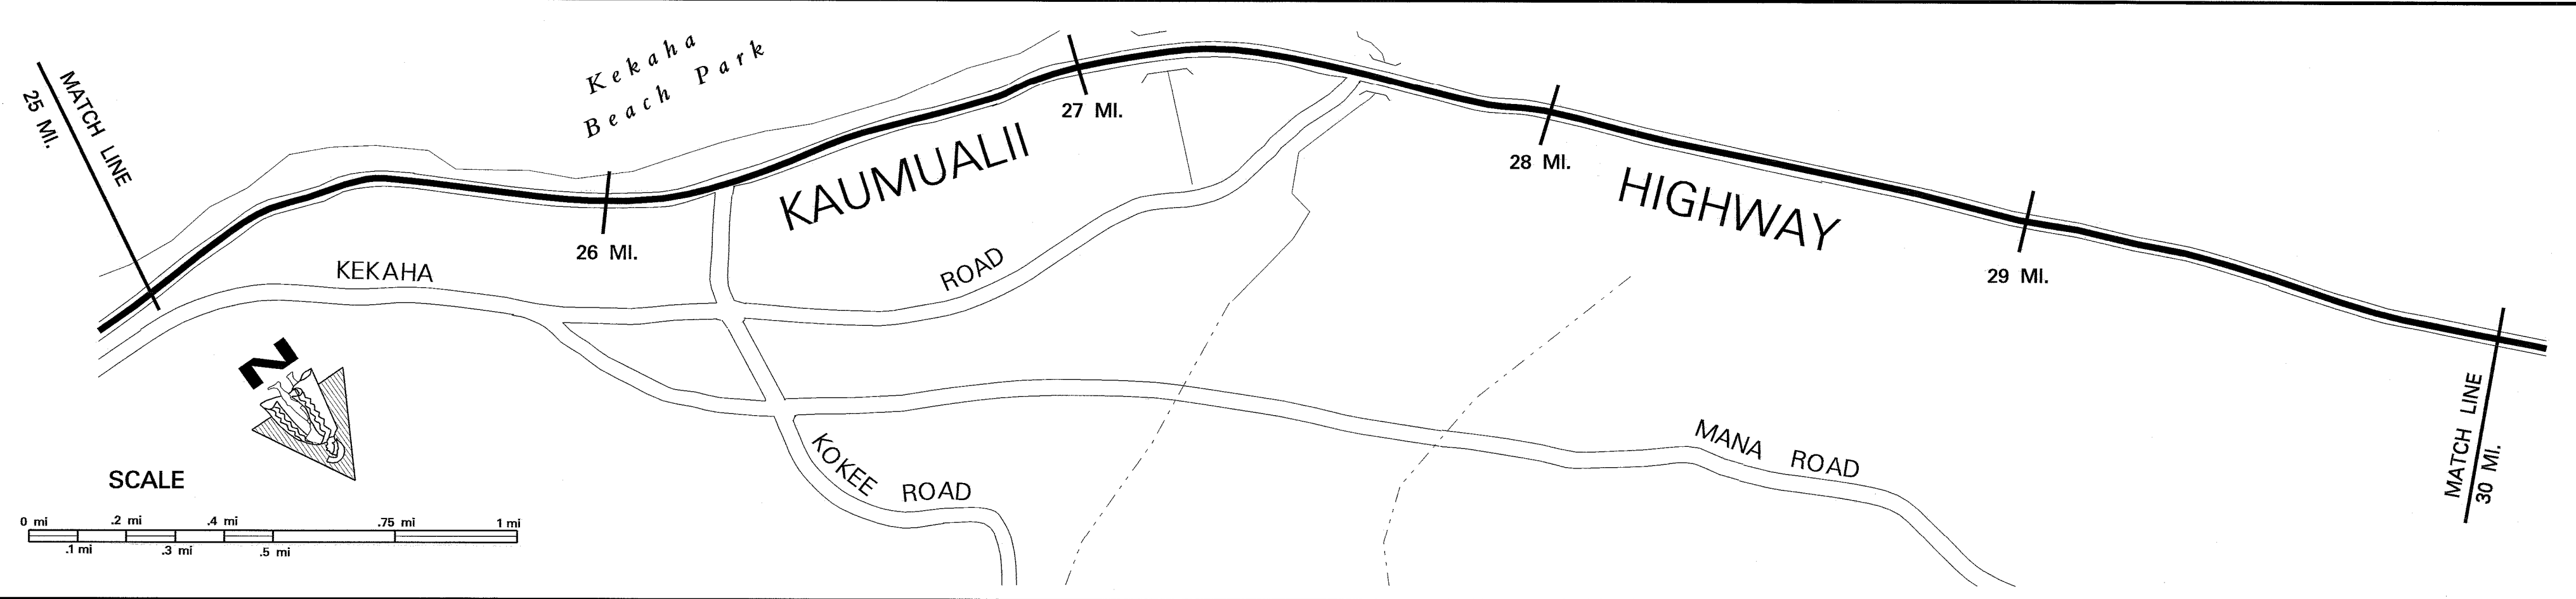

SCALE: (In Miles) 4" = 1 mile

Maintenance Control Sections : Length and Description

Structure Carrying Road
Bridges (Over 20'): Length, Type, Capacity and Year Constructed
Vertical Clearance
Horizontal Clearance
Structure Over Road
Vertical Clearance
Horizontal Clearance

Right of Way Width (min.-max.) if varies

Available Right of Way Width (Needs Study)


Right of Way Fence: Type - Right and Left

Control of Access: 1-None, 2-Partial, 3-Full

Jurisdiction, Transfer Phase No. and Date (C to S or S to C)

Project No., Type of Construction, and Year Constructed

Project No., Type of Construction, and Year Constructed

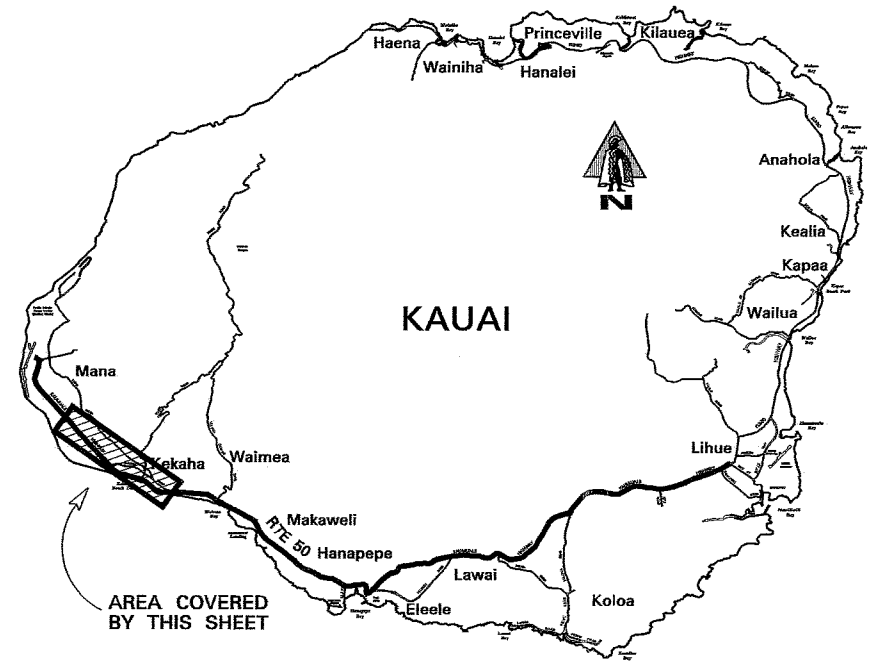


Road Diagram
MP = Milepost Signage



SCALE: (In Miles) 4" = 1 mile

Divided Highway	Shoulder: Width and Type	Pavement: Width and Type	Shoulder: Width and Type	Median: Width and Type	Shoulder: Width and Type	Pavement: Width and Type	Shoulder: Width and Type	Number of Traffic Lanes	Auxiliary Lanes and Parking Lanes: No. of Lanes and Width (Left Side)	Frontage Road: No. of Lanes, and Width (Right and Left)	Sidewalk: Width and Type (Right and Left)	Curb and/or Gutter: Type (Right and Left)	Protective Devices: Type, Location and Number	Illumination: Type, Location and Number	Curves: Degree of Curvature (Right and Left)	Superelevation (Range)	Grades: % Grade, Positive or Negative	Vertical Curve: Crest or Sag, Curve Limits	Area and Development:	Terrain: 1-Flat, 2-Rolling, 3-Mountainous	Speed: 1-Design, 2-Posted	Intersection Control Devices: Type, Location and Cycle Timing	Traffic Stations (Current Year)	HPMS Sections - AADT 2009	HPMS Sections - AADT 2008	HPMS Sections - AADT 2007	DOD Sections	Census Tracts	Functional Classification	National Highway System (NHS)	Previous Projects: Project No., Date and Limits
Undivided	4' AC	20' AC	4' AC		4' AC	24' AC	4' AC	2-12'													35 MPH ②		873 0050 02448	5,054	4,957	7,600					(F-050-1(1), 1957) - 25.11 (BD 66-341 (R), 1957) - 25.08 ER-1(2), 1997 - 25.34 (F-050-1(1), 1957) - 25.78 ER-10(2) (ISTORM DAMAGE RECONSTRUCTION), 1984 - 26.46 50E-03-68 (R), 1968 - 27.08 STP-050-1(13) (R), 1995 - 27.26 (F-050-1(1), 1957) - 27.26 (BD 66-341 (R), 1957) - 27.26 LT-K-03-80M (R), 1980 - 27.26 DAWR 1, 1942 - 1944 - 27.26 50E-03-68 (R), 1968 - 27.26 LT-K-03-80M (R), 1980 - 27.26 50 E-03-68 (R), 1968 - 27.26 DAWR 1, 1942 - 1944 - 27.26 STP-050-1(12) (GUARDRL. & SHLDR. IMPRV.), 1995 - 28.42 50A-01-89M (R), 1990 - 28.42
Divided	12' AC	11' AC	12' AC	0' AC	12' AC	11' AC	12' AC	2-11'													50 MPH ②		873 0050 02622	4,600	4,452	4,655					Minor Arterial (6) Not on NHS (0)

SCALE: (In Miles) 4" = 1 mile

NEEDS STUDY ROUTE NO. _____ FUNCTIONAL CLASSIFICATION _____

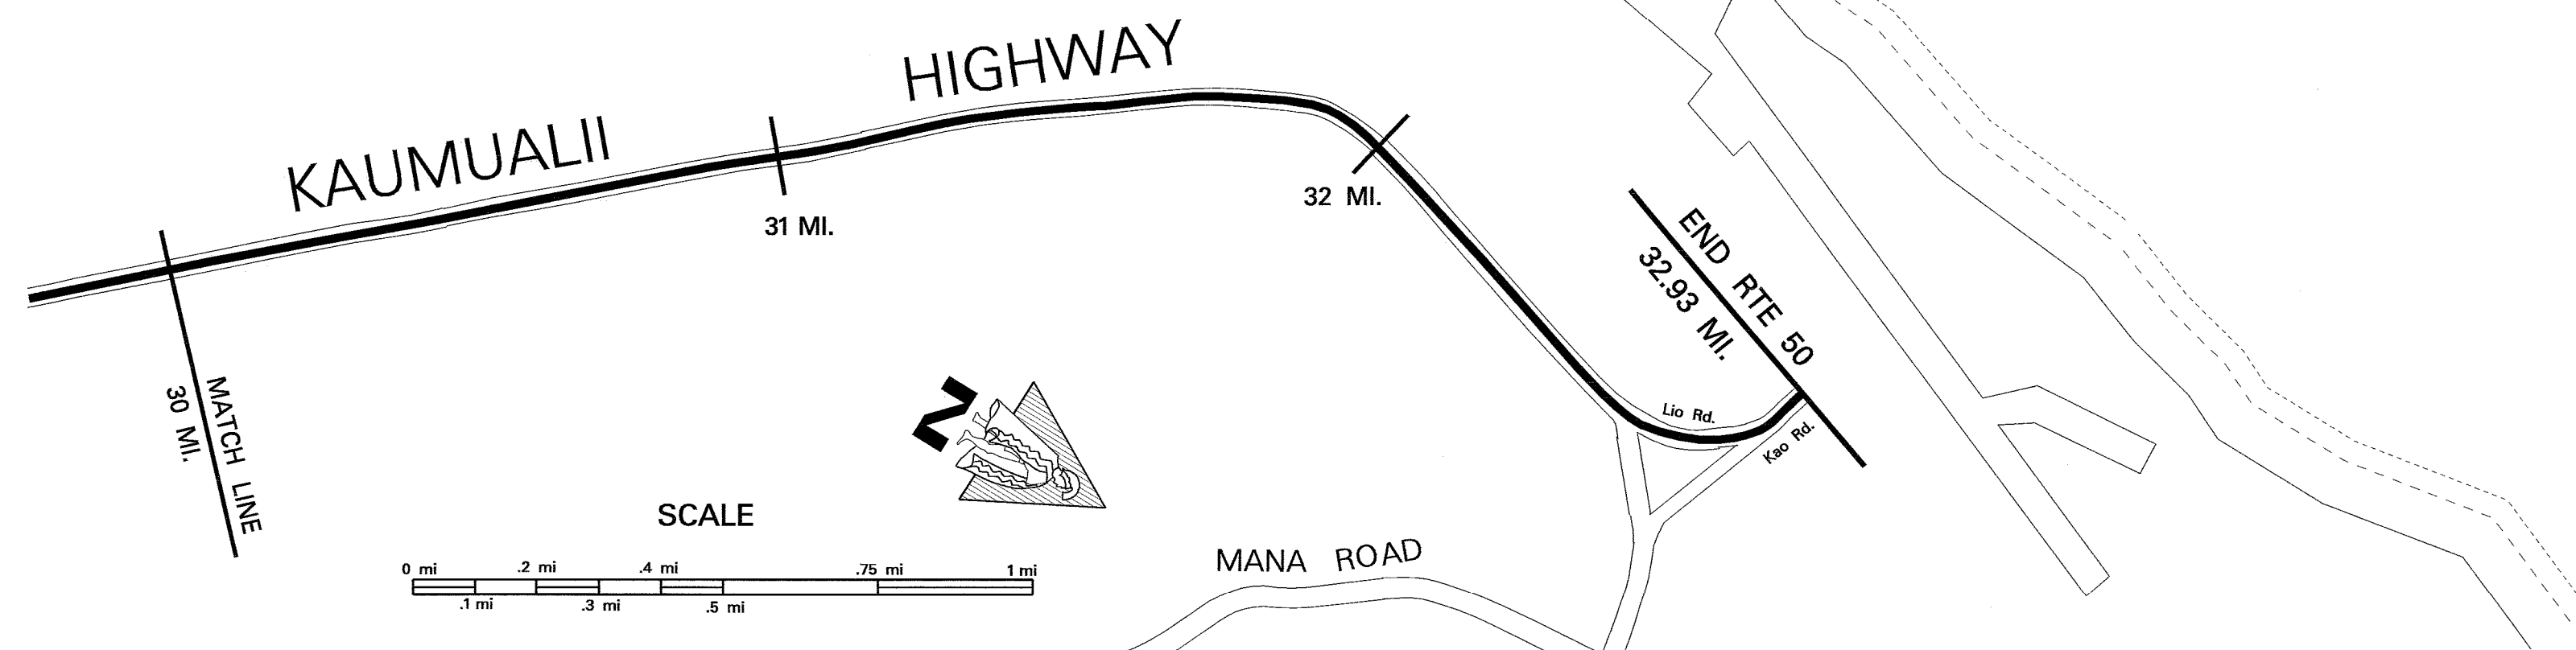

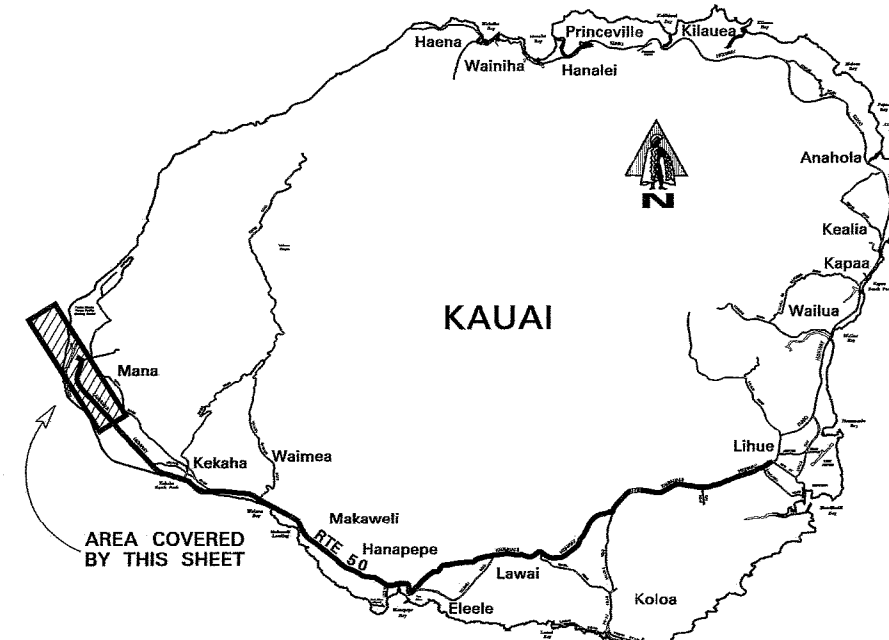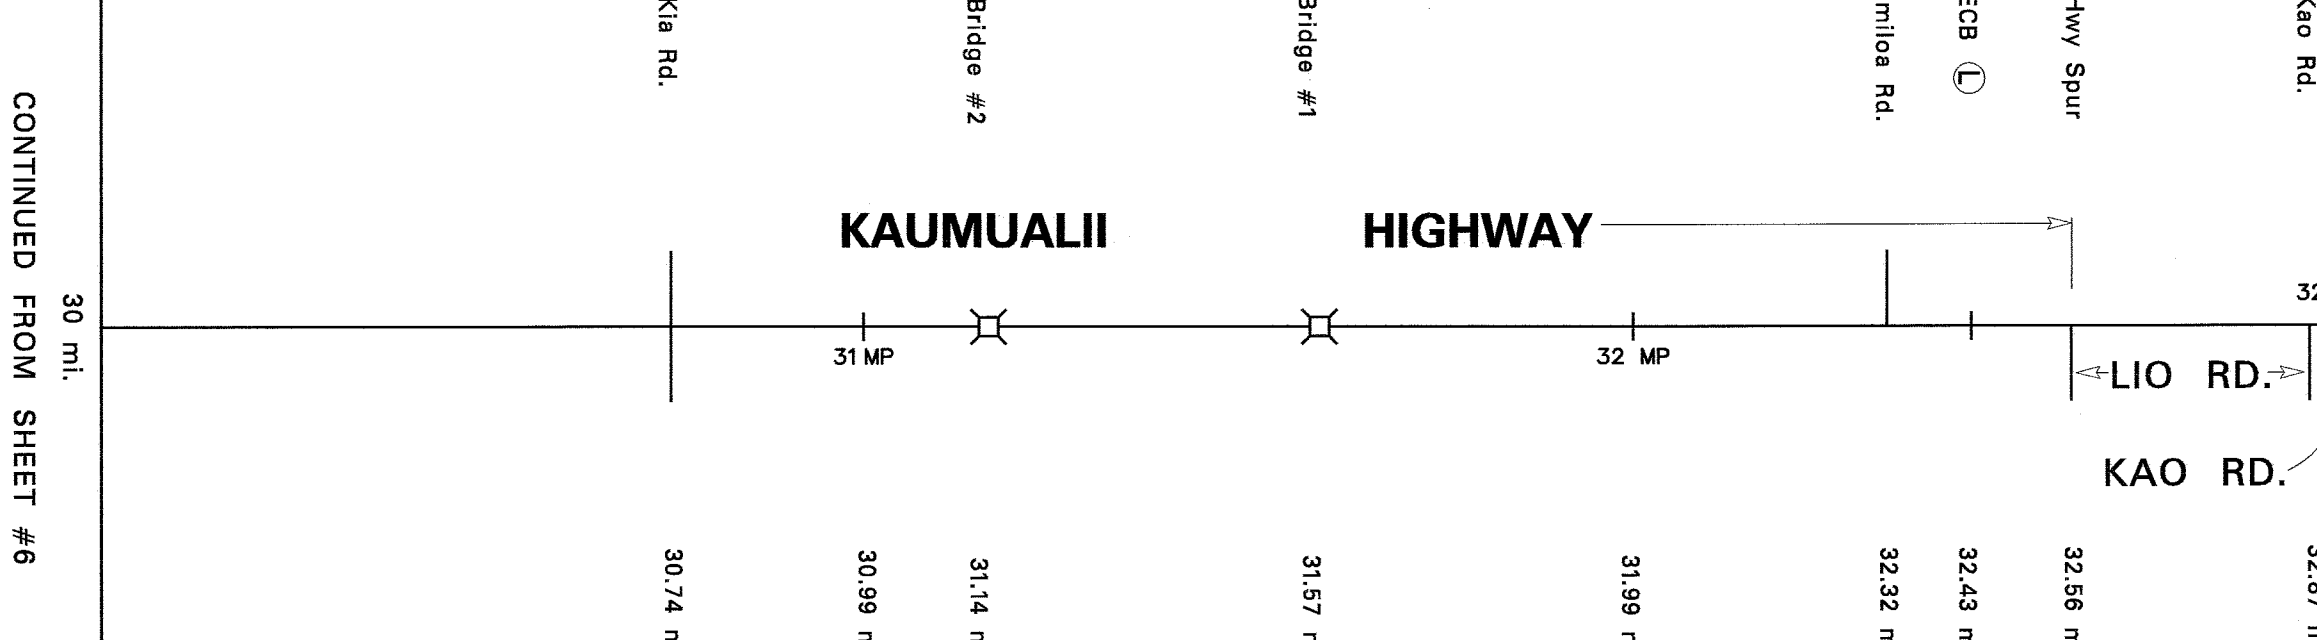
Maintenance Control Sections : Length and Description		30		31		32		33		34		35	
		50 A (8.45 MI.)		BEG. 50 A - SAME AS END RTE 50.									
Structure Carrying Road	Bridges (Over 20'): Length, Type, Capacity and Year Constructed	RC FLAT SLAB (CNL) HS-20, 1957		41'		41'		RC FLAT SLAB (CNL) HS-20, 1957					
	Vertical Clearance	31.14'		31.57'									
Structure Over Road	Horizontal Clearance	42'		42'									
	Vertical Clearance												
Horizontal Clearance													
Right of Way Width (min.-max.) if varies		100'											
Available Right of Way Width (Needs Study)		1000' Clear (Bushes & Sugar Cane 20' F.E.P.)											
Right of Way Fence: Type - Right and Left		NONE											
Control of Access: 1-None, 2-Partial, 3-Full		NONE											
Jurisdiction, Transfer Phase No. and Date (C to S or S to C)		STATE											
Project No., Type of Construction, and Year Constructed		STP-050-1(25), (GUARDRL& SHLDR. IMPRV.), 2005											
Project No., Type of Construction, and Year Constructed		STP-050-1(12) (GUARDRL& SHLDR. IMPRV.), 1995		50A-01-02M 2004 RESURFACE									
 KAUAI Road Diagram + MP = Milepost Signage		CONTINUED FROM SHEET #6		 KAUMUALII HIGHWAY 30 mi. 30.74 mi. 30.99 mi. 31.14 mi. 31.57 mi. 31.99 mi. 32 MP 32.32 mi. 32.43 mi. 32.56 mi. 32.87 mi. 32.93 mi. 32.99 MP KAO RD. LIO RD. END RTE 50 ON KAO ROAD AT THE NORTH ENTRANCE GATE OF THE PACIFIC MISSILE RANGE FACILITY.									
SCALE: (In Miles) 4" = 1 mile		30		31		32		33		34		35	
Divided Highway	Shoulder: Width and Type	6' AC											
	Pavement: Width and Type	22' AC											
	Shoulder: Width and Type	6' AC											
	Median: Width and Type												
Divided Highway	Shoulder: Width and Type												
	Pavement: Width and Type												
	Shoulder: Width and Type												
	Shoulder: Width and Type												
Number of Traffic Lanes		2-11'											
Auxiliary Lanes and Parking Lanes: No. of Lanes and Width (Left Side)		NONE											
(Right Side)													
Frontage Road: No. of Lanes, and Width (Right and Left)		NONE											
Sidewalk: Width and Type (Right and Left)		NONE											
Curb and/or Gutter: Type (Right and Left)		NONE											
Protective Devices: Type, Location and Number		ALL GUARDRAILS METAL ON METAL											
Illumination: Type, Location and Number		NONE											
Curves: Degree of Curvature (Right and Left)		NONE											
Superelevation (Range)													
Grades: % Grade, Positive or Negative													
Vertical Curve: Crest or Sag, Curve Limits													
Area and Development:		Rural (1)											
Terrain: 1-Flat, 2-Rolling, 3-Mountainous		Flat											
Speed: 1-Design, 2-Posted		50 MPH ②		35 MPH ②									
Intersection Control Devices: Type, Location and Cycle Timing		NONE											
Traffic Stations (Current Year)		B73 0050 02869		B73 0050 03256		(B73 0050 03287)							
HPMS Sections - AADT 2009		1,800		617		736							
HPMS Sections - AADT 2008		2,898		605		722							
HPMS Sections - AADT 2007		3,030		755									
DOD Sections													
Census Tracts													
Functional Classification		Minor Arterial (6)											
National Highway System (NHS)		Not on NHS (0)											
Previous Projects: Project No., Date and Limits													
										</			

ROAD INVENTORY
KAUAI RTE 51
WAAPA RD., RICE ST., KAPULE HWY

STATE OF HAWAII
DEPARTMENT OF TRANSPORTATION
HIGHWAYS DIVISION

PREPARED BY THE
HIGHWAYS PLANNING BRANCH
IN COOPERATION WITH THE
U.S. DEPARTMENT OF TRANSPORTATION
FEDERAL HIGHWAY ADMINISTRATION

Total Route Length: 3.44 miles
a. Survey Length: 3.44 miles
b. Proposed Length: 0.00 miles
c. Other Length: * 0.00 miles

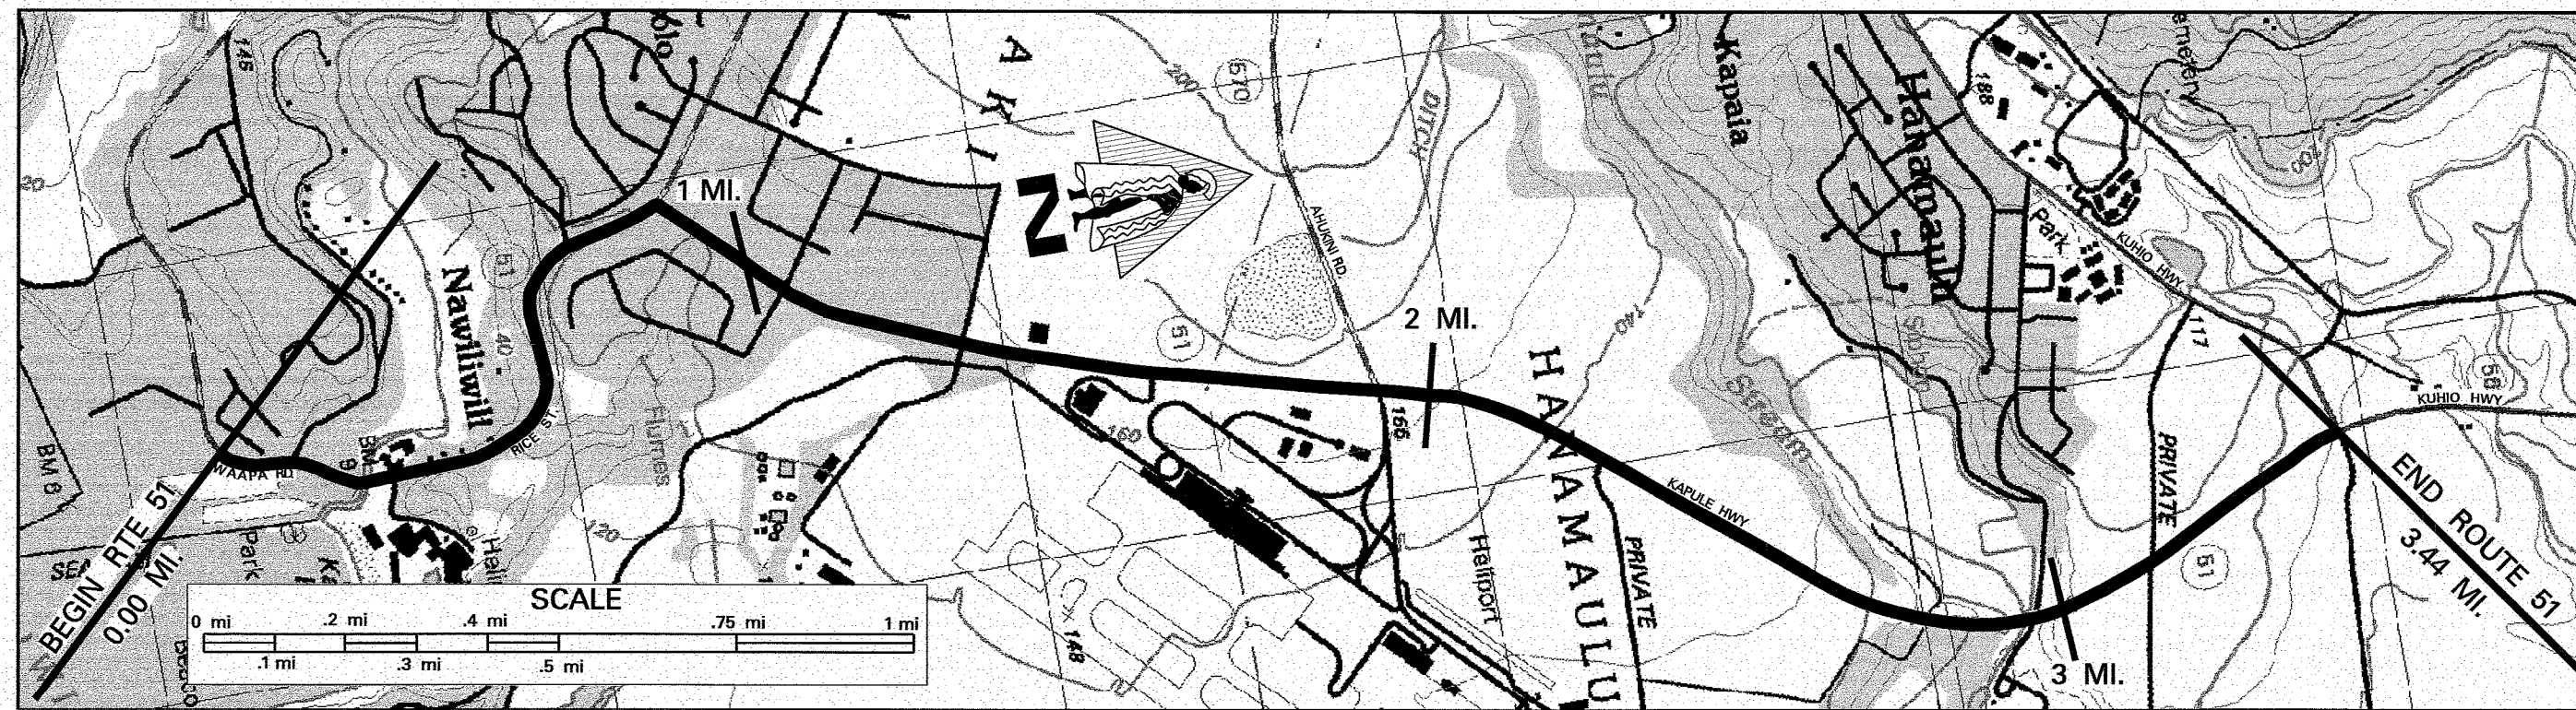


SCALE: (In Miles) 4" = 1 mile

Maintenance Control Sections : Length and Description

Structure Carrying Road
Bridges (Over 20'): Length, Type, Capacity and Year Constructed
Vertical Clearance
Horizontal Clearance
Vertical Clearance
Horizontal Clearance

Right of Way Width (min.-max.) if varies
Available Right of Way Width (Needs Study)
Right of Way Fence: Type - Right and Left
Control of Access: 1-None, 2-Partial, 3-Full
Jurisdiction, Transfer Phase No. and Date (C to S or S to C)
Project No., Type of Construction, and Year Constructed
Project No., Type of Construction, and Year Constructed

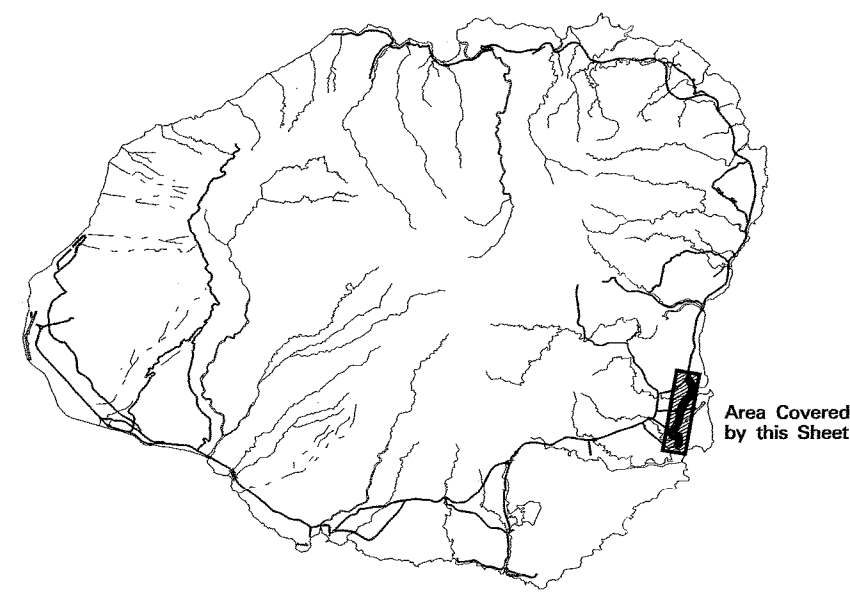

Road Diagram

* MP = Milepost Signage

DETAIL

SCALE: (In Miles) 4" = 1 mile

Shoulder: Width and Type
Pavement: Width and Type
Shoulder: Width and Type
Median: Width and Type
Median Barriers:
Shoulder: Width and Type
Pavement: Width and Type
Shoulder: Width and Type

Number of Traffic Lanes
Auxiliary Lanes and Parking Lanes: No. of Lanes and Width (Left Side)
(Right Side)
Frontage Road: No. of Lanes, and Width (Right and Left)
Sidewalk: Width and Type (Right and Left)
Curb and/or Gutter: Type (Right and Left)
Protective Devices: Type, Location and Number
Illumination: Type, Location and Number
Curves: Degree of Curvature (Right and Left)

Superelevation (Range)
Grades: % Grade, Positive or Negative
Vertical Curve: Crest or Sag, Curve Limits
Area and Development:
Terrain: 1-Flat, 2-Rolling, 3-Mountainous

Speed: 1-Design, 2-Posted
Intersection Control Devices: Type, Location and Cycle Timing

Traffic Stations (Current Year)
HPMS Sections - AADT 2009
HPMS Sections - AADT 2008

HPMS Sections - AADT 2007
DOD Sections
Census Tracts

Functional Classification
National Highway System (NHS)
Previous Projects: Project No., Date and Limits

(STP-058-112), Realign, 1993)

SCALE: (In Miles) 4" = 1 mile

ROAD INVENTORY
KAUAI RTE 56
KUHIO HIGHWAY

STATE OF HAWAII
DEPARTMENT OF TRANSPORTATION
HIGHWAYS DIVISION

PREPARED BY THE
HIGHWAYS PLANNING BRANCH
IN COOPERATION WITH THE
U.S. DEPARTMENT OF TRANSPORTATION
FEDERAL HIGHWAY ADMINISTRATION

Total Designated Route Length:	28.11	MILES (a+b)
a. Existing Length:	28.11	MILES
b. Proposed Length:	None	MILES
Total Travel Way Length:	28.11	MILES (a+b, less c)
a. Existing Length:	28.11	MILES
b. Temporary Length:	None	MILES
c. Length used as T.W. for another Route:	None	MILES (-)

NEEDS STUDY ROUTE NO. _____ FUNCTIONAL CLASSIFICATION _____

SCALE: (In Miles) 4" = 1 mile

Maintenance Control Sections : Length and Description		0	1	2	3	4	5
Structure Carrying Road	Bridges (Over 20'): Length, Type, Capacity and Year Constructed	Tee Beam (STR) 1933 H15 157' 27'					
	Vertical Clearance	157'					
	Horizontal Clearance	27'					
	Vertical Clearance	27'					
Right of Way	Right of Way Width (min.-max.) if varies	85' 50' 60' 60' 60' 100'					
	Available Right of Way Width (Needs Study)	(FEP=From Edge of Pav't) Commercial / Residential Clear 1000' - Sugar Cane 20' FEP					
	Right of Way Fence: Type - Right and Left	(FEP=From Edge of Pav't) Chain Link 50' FEP					
	Control of Access: 1-None, 2-Partial, 3-Full	None					
Jurisdiction, Transfer Phase No. and Date (C to S or S to C)		State					
Project No., Type of Construction, and Year Constructed		56A-01-00M 2004 RESURFACE 56A-01-04M, RESURF., 2005 56A-01-93M (R) 1994 56A-01-90M (R) 1991 F-051-17(1) 1988 STP-056-(41) (R) 1999 STP-0700(58), GUARDRAILS, 2008					
Project No., Type of Construction, and Year Constructed		56A-01-89M (R) 1989 56A-01-04M, RESURF., 2005 56A-01-93M (R) 1994 56A-01-90M (R) 1991 F-051-17(1) 1988 STP-056-(41) (R) 1999 STP-0700(58), GUARDRAILS, 2008					
Road Diagram							
Frontage Road: No. of Lanes, and Width (Right and Left)		None					
Sidewalk: Width and Type (Right and Left)		None					
Intersection Control Devices: Type, Location and Cycle Timing		3 Phase 3 Phase 3 Phase 2 Phase 2 Phase					
Traffic Stations (Current Year)		B73 0056 00000 B73 0056 00072 B73 0056 00116 B73 0056 00168 B73 0056 00260					
HPMS Sections - AADT 2009		17,200 16,905 18,267 17,971 34,100					
HPMS Sections - AADT 2008		24,985 18,590 18,267 17,971 30,332					
HPMS Sections - AADT 2007		35,836 21,010 19,090 18,790 31,715					
DOD Sections		None					
Functional Classification		Principal Arterial (14) Minor Arterial (16) Principal Arterial (14)					
National Highway System (NHS)		On NHS (1) Not NHS (0) On NHS (1)					
Previous Projects: Project No., Date and Limits		(56A-01-75M, 1975) (56A-01-75M, 1975) (56A-01-75M, 1975) (56A-01-75M, 1975) (56A-01-75M, 1975) (56A-01-75M, 1975)					


SCALE: (In Miles) 4" = 1 mile

Total Route Length: 2.06 miles

a. Survey Length: 2.06 miles

b. Proposed Length: 0.00 miles

c. Other Length: * 0.00 miles

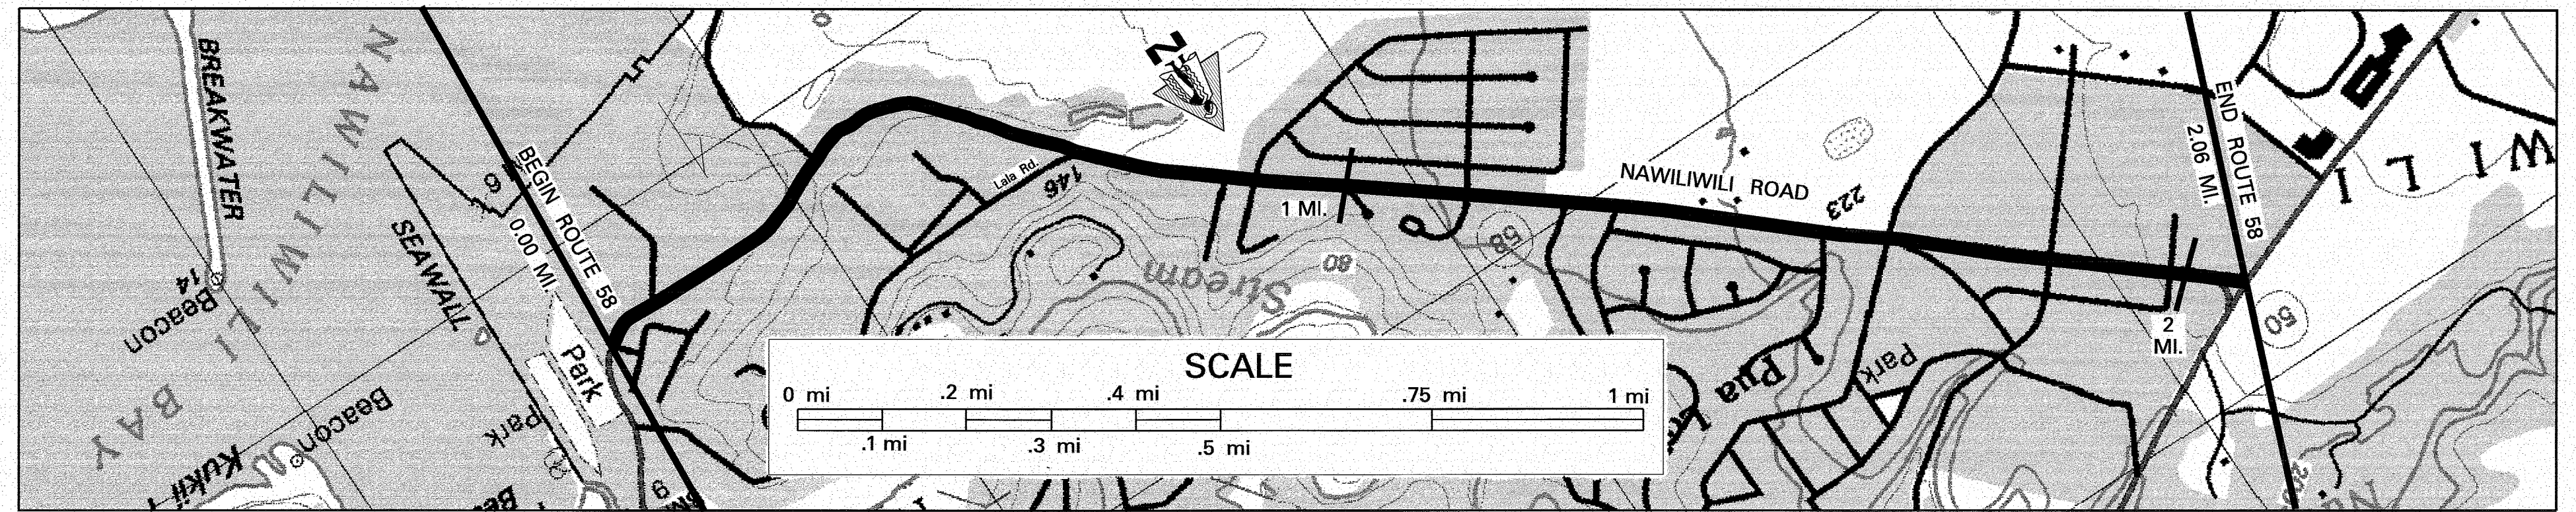



Maintenance Control Sections : Length and Description		0		1		2		3	
Bridges (Over 20'): Length, Type, Capacity and Year Constructed									
Vertical Clearance									
Horizontal Clearance									
Vertical Clearance									
Horizontal Clearance									
Right of Way Width (min.-max.) If varies		80' 140' 150' 110' 110' 100' 80' 120'							
Available Right of Way Width (Needs Study)				Residential / Commercial					
Right of Way Fence: Type - Right and Left						6' Chainlink 6' Chainlink			
Control of Access: 1-None, 2-Partial, 3-Full				None					
Jurisdiction, Transfer Phase No. and Date (C to S or S to C)				State					
Project No., Type of Construction, and Year Constructed		NH-051-1(10) Resurf, 2002		NH-058-1(3), Resurface, 2002		F-058-1(1), 1991			
Project No., Type of Construction, and Year Constructed		STP-058-1(2) Realignment, 1993		58A-01-88M, Resurface, 1988					
Road Diagram		0.00 mi. 0.08 mi. 0.00 mi.		0.37 mi. 0.34 mi. 0.58 mi. 0.88 mi. 0.85 mi. 0.90 mi. 1.10 mi. 0.38 mi. 1.15 mi. 1.22 mi. 1.32 mi. 1.42 mi. 1.57 mi. 1.64 mi. 1.84 mi. 1.98 mi. 2.00 mi. 2.06 mi.		2.06 mi. 2.00 mi. 1.99 mi. 1.98 mi. 2.06 mi.		END RTE 58 ON NAWILIWILI ROAD AT THE SOUTH E.P. OF KAUMUALI HIGHWAY (RTE 50)	

ROAD INVENTORY
KAUAI RTE 540
HALEWILI ROAD

STATE OF HAWAII
DEPARTMENT OF TRANSPORTATION
HIGHWAYS DIVISION

PREPARED BY THE
HIGHWAYS PLANNING BRANCH
IN COOPERATION WITH THE
U.S. DEPARTMENT OF TRANSPORTATION
FEDERAL HIGHWAY ADMINISTRATION

Total Route Length: 3.87 miles
a. Survey Length: 3.87 miles
b. Proposed Length: 0.00 miles
c. Other Length: * 0.00 miles

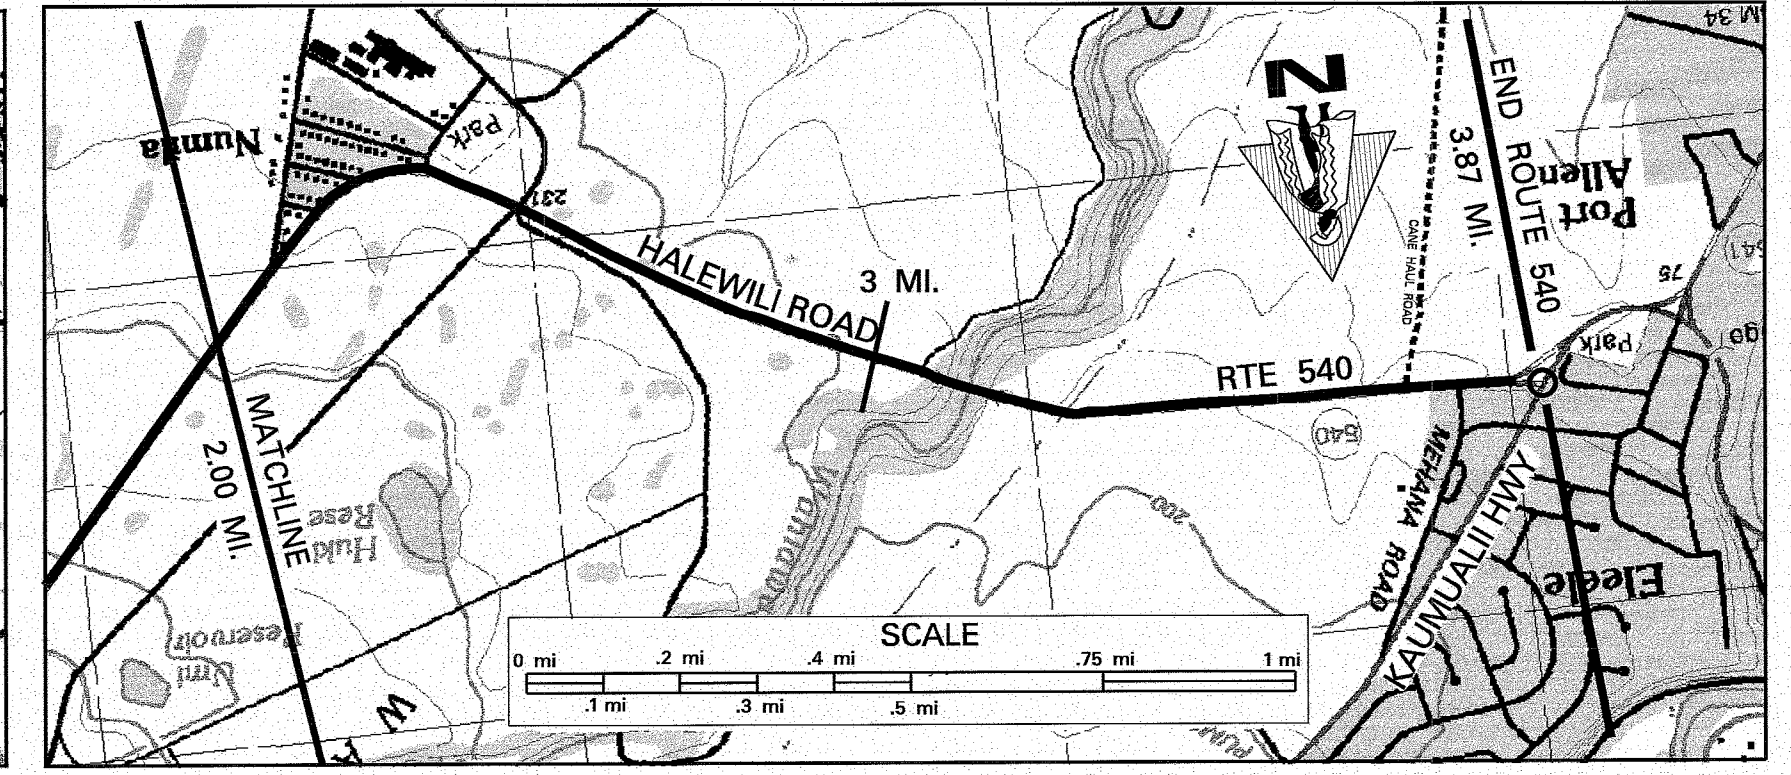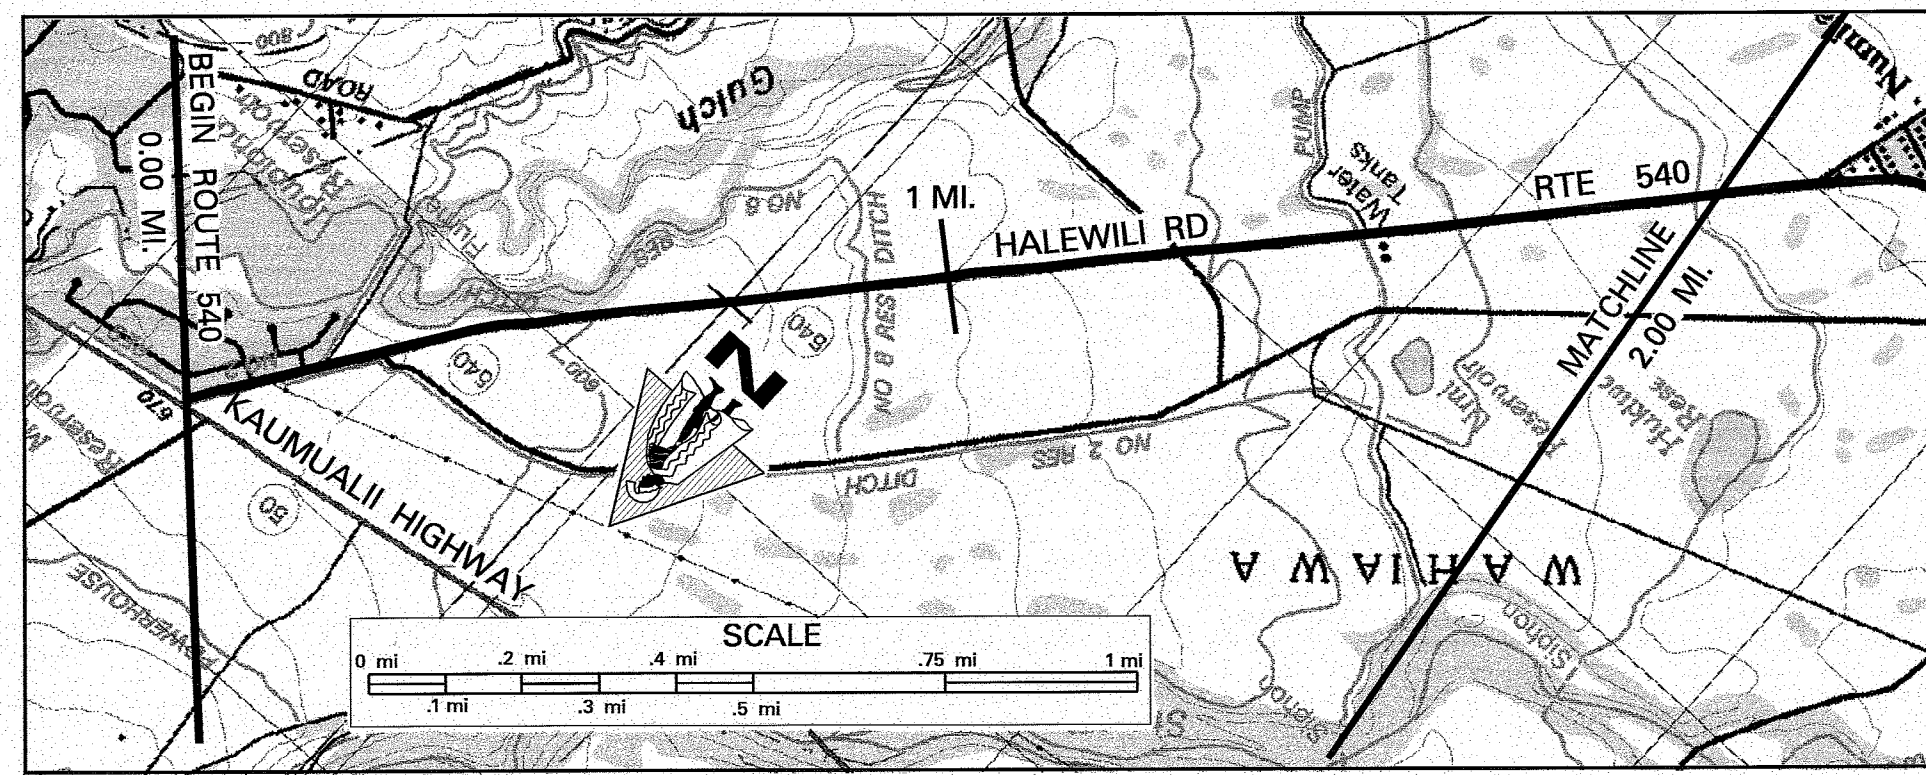


SCALE: (In Miles) 4" = 1 mile

Maintenance Control Sections : Length and Description


Structure Carrying Road
Bridges (Over 20'): Length, Type, Capacity and Year Constructed
Vertical Clearance
Horizontal Clearance
Vertical Clearance
Horizontal Clearance

Right of Way Width (min.-max.) if varies
Available Right of Way Width (Needs Study)
Right of Way Fence: Type - Right and Left
Control of Access: 1-None, 2-Partial, 3-Full
Jurisdiction, Transfer Phase No. and Date (C to S or S to C)

Project No., Type of Construction, and Year Constructed
Project No., Type of Construction, and Year Constructed

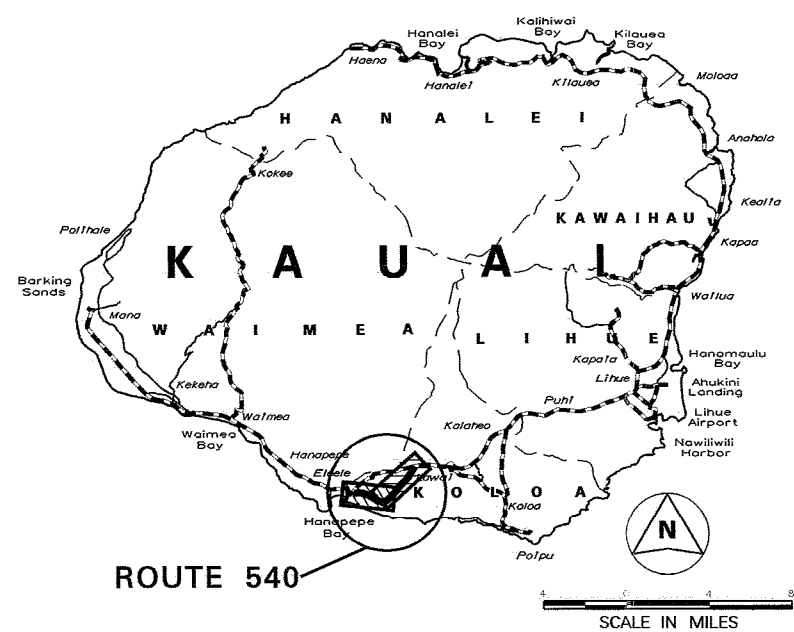

Indicates Grass & / or
Physical Barrier on Median.
Road Diagram
* MP = Milepost Signage

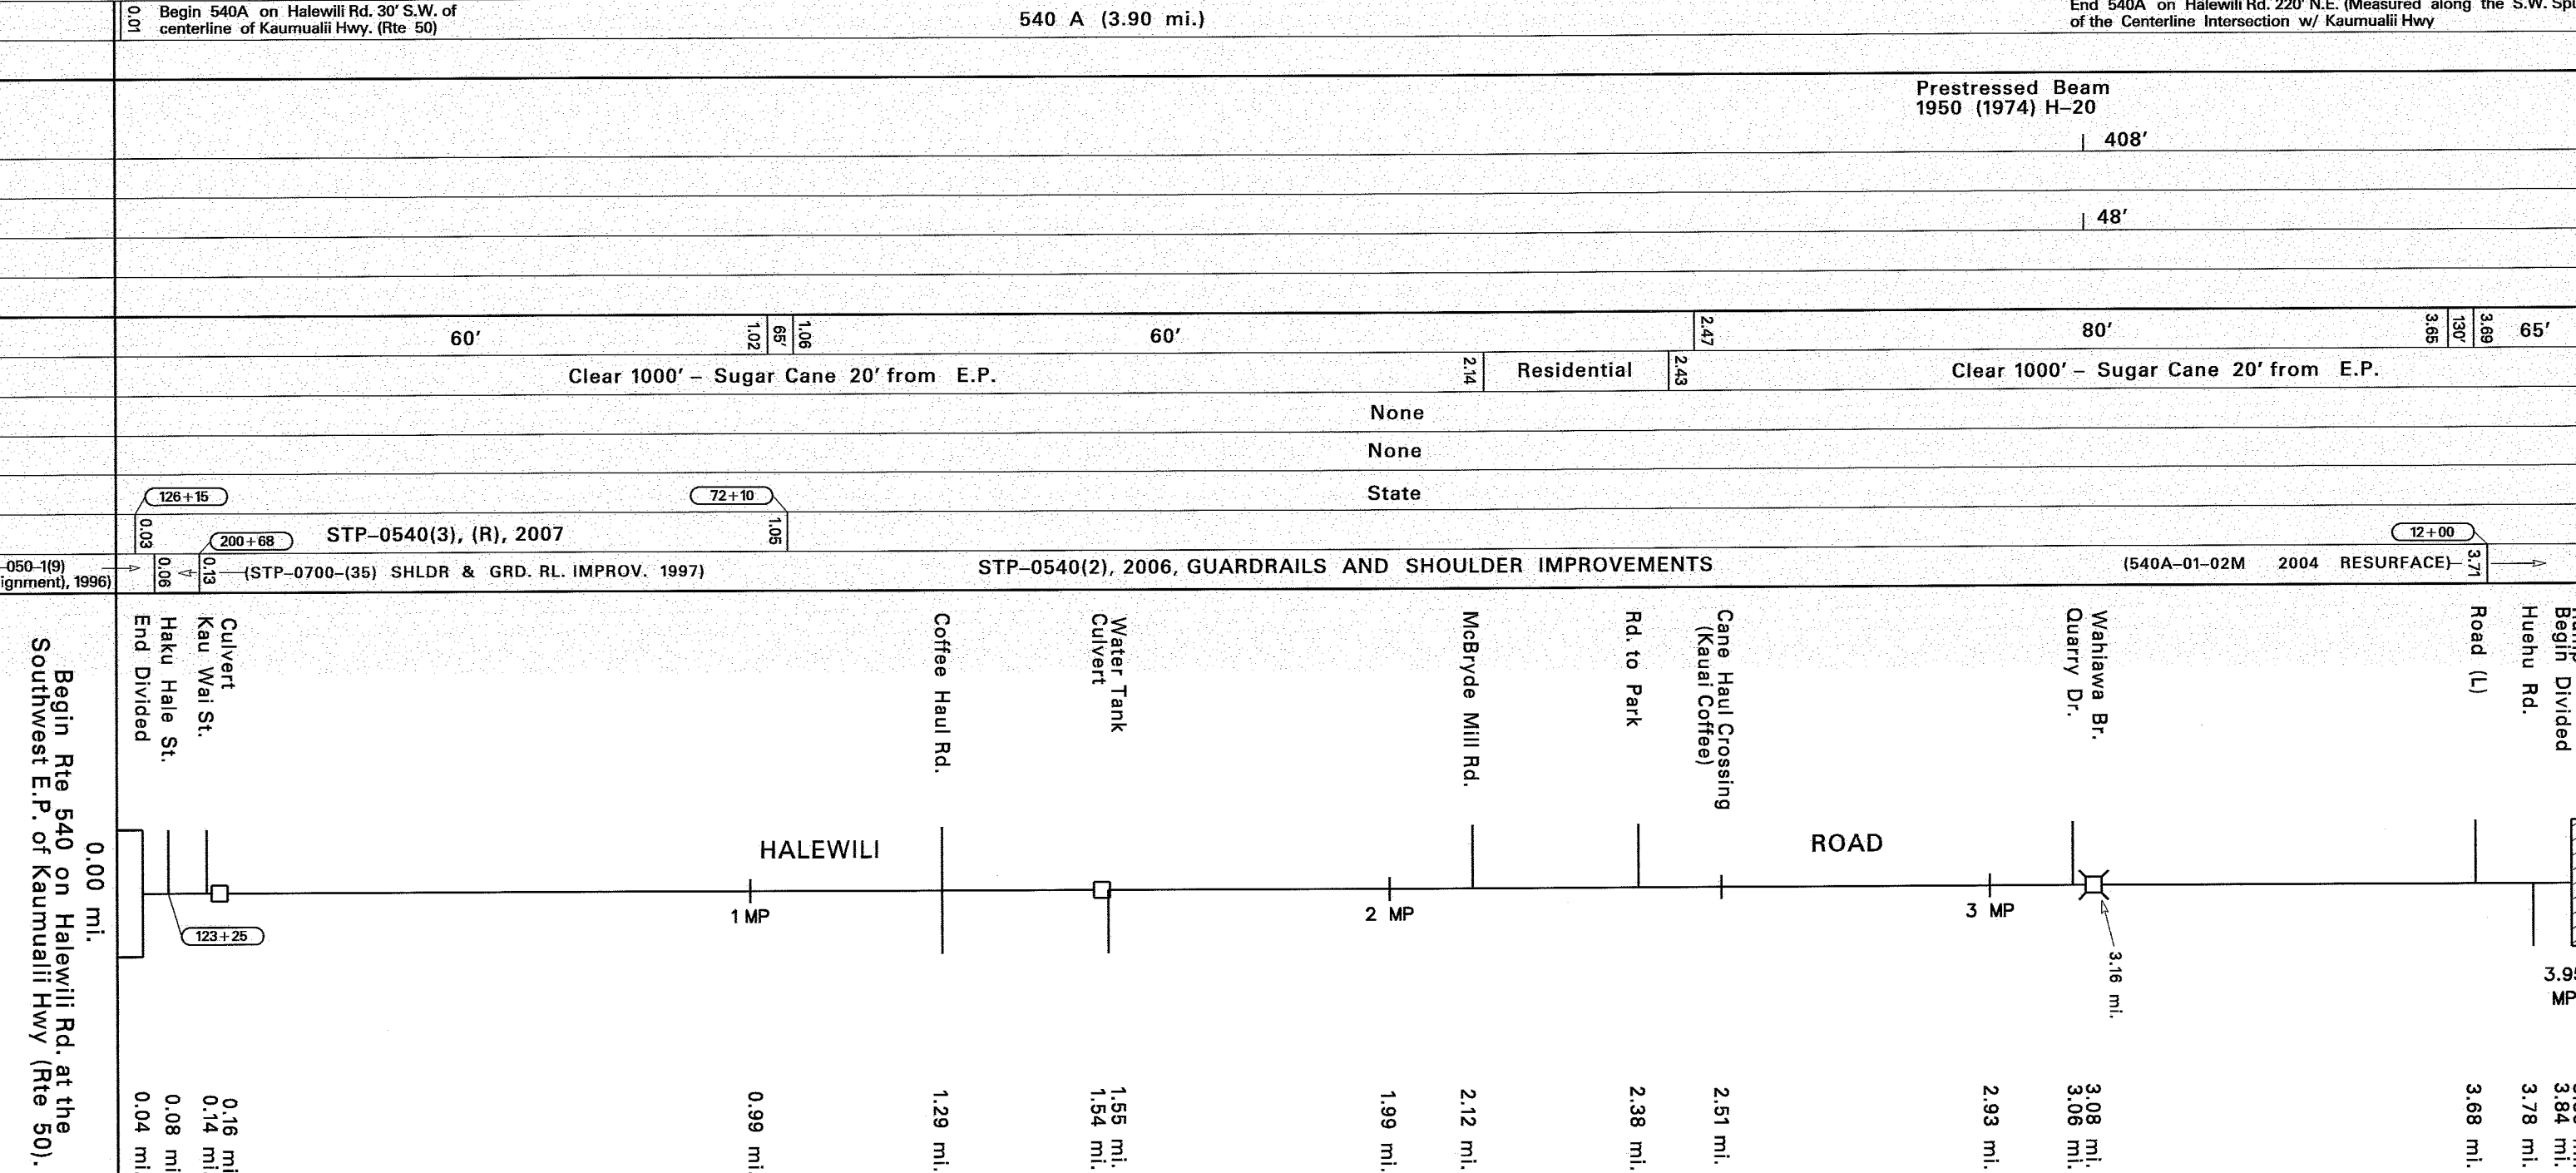


SCALE: (In Miles) 4" = 1 mile

Shoulder: Width and Type
Pavement: Width and Type
Shoulder: Width and Type
Median: Width and Type
Median Barriers:
Shoulder: Width and Type
Pavement: Width and Type
Shoulder: Width and Type

Number of Traffic Lanes
Auxiliary Lanes and Parking Lanes: No. of Lanes and Width (Left Side)
(Right Side)
Frontage Road: No. of Lanes, and Width (Right and Left)
Sidewalk: Width and Type (Right and Left)
Curb and/or Gutter: Type (Right and Left)
Protective Devices: Type, Location and Number
Illumination: Type, Location and Number
Curves: Degree of Curvature (Right and Left)
Superelevation (Range)
Grades: % Grade, Positive or Negative
Vertical Curve: Crest or Sag, Curve Limits
Area and Development:
Terrain: 1-Flat, 2-Rolling, 3-Mountainous
Speed: 1-Design, 2-Posted
Intersection Control Devices: Type, Location and Cycle Timing


Traffic Stations (Current Year)
HPMS Sections - AADT 2009
HPMS Sections - AADT 2008
HPMS Sections - AADT 2007
DOD Sections
Census Tracts
Functional Classification
National Highway System (NHS)
Previous Projects: Project No., Date and Limits

SCALE: (In Miles) 4" = 1 mile

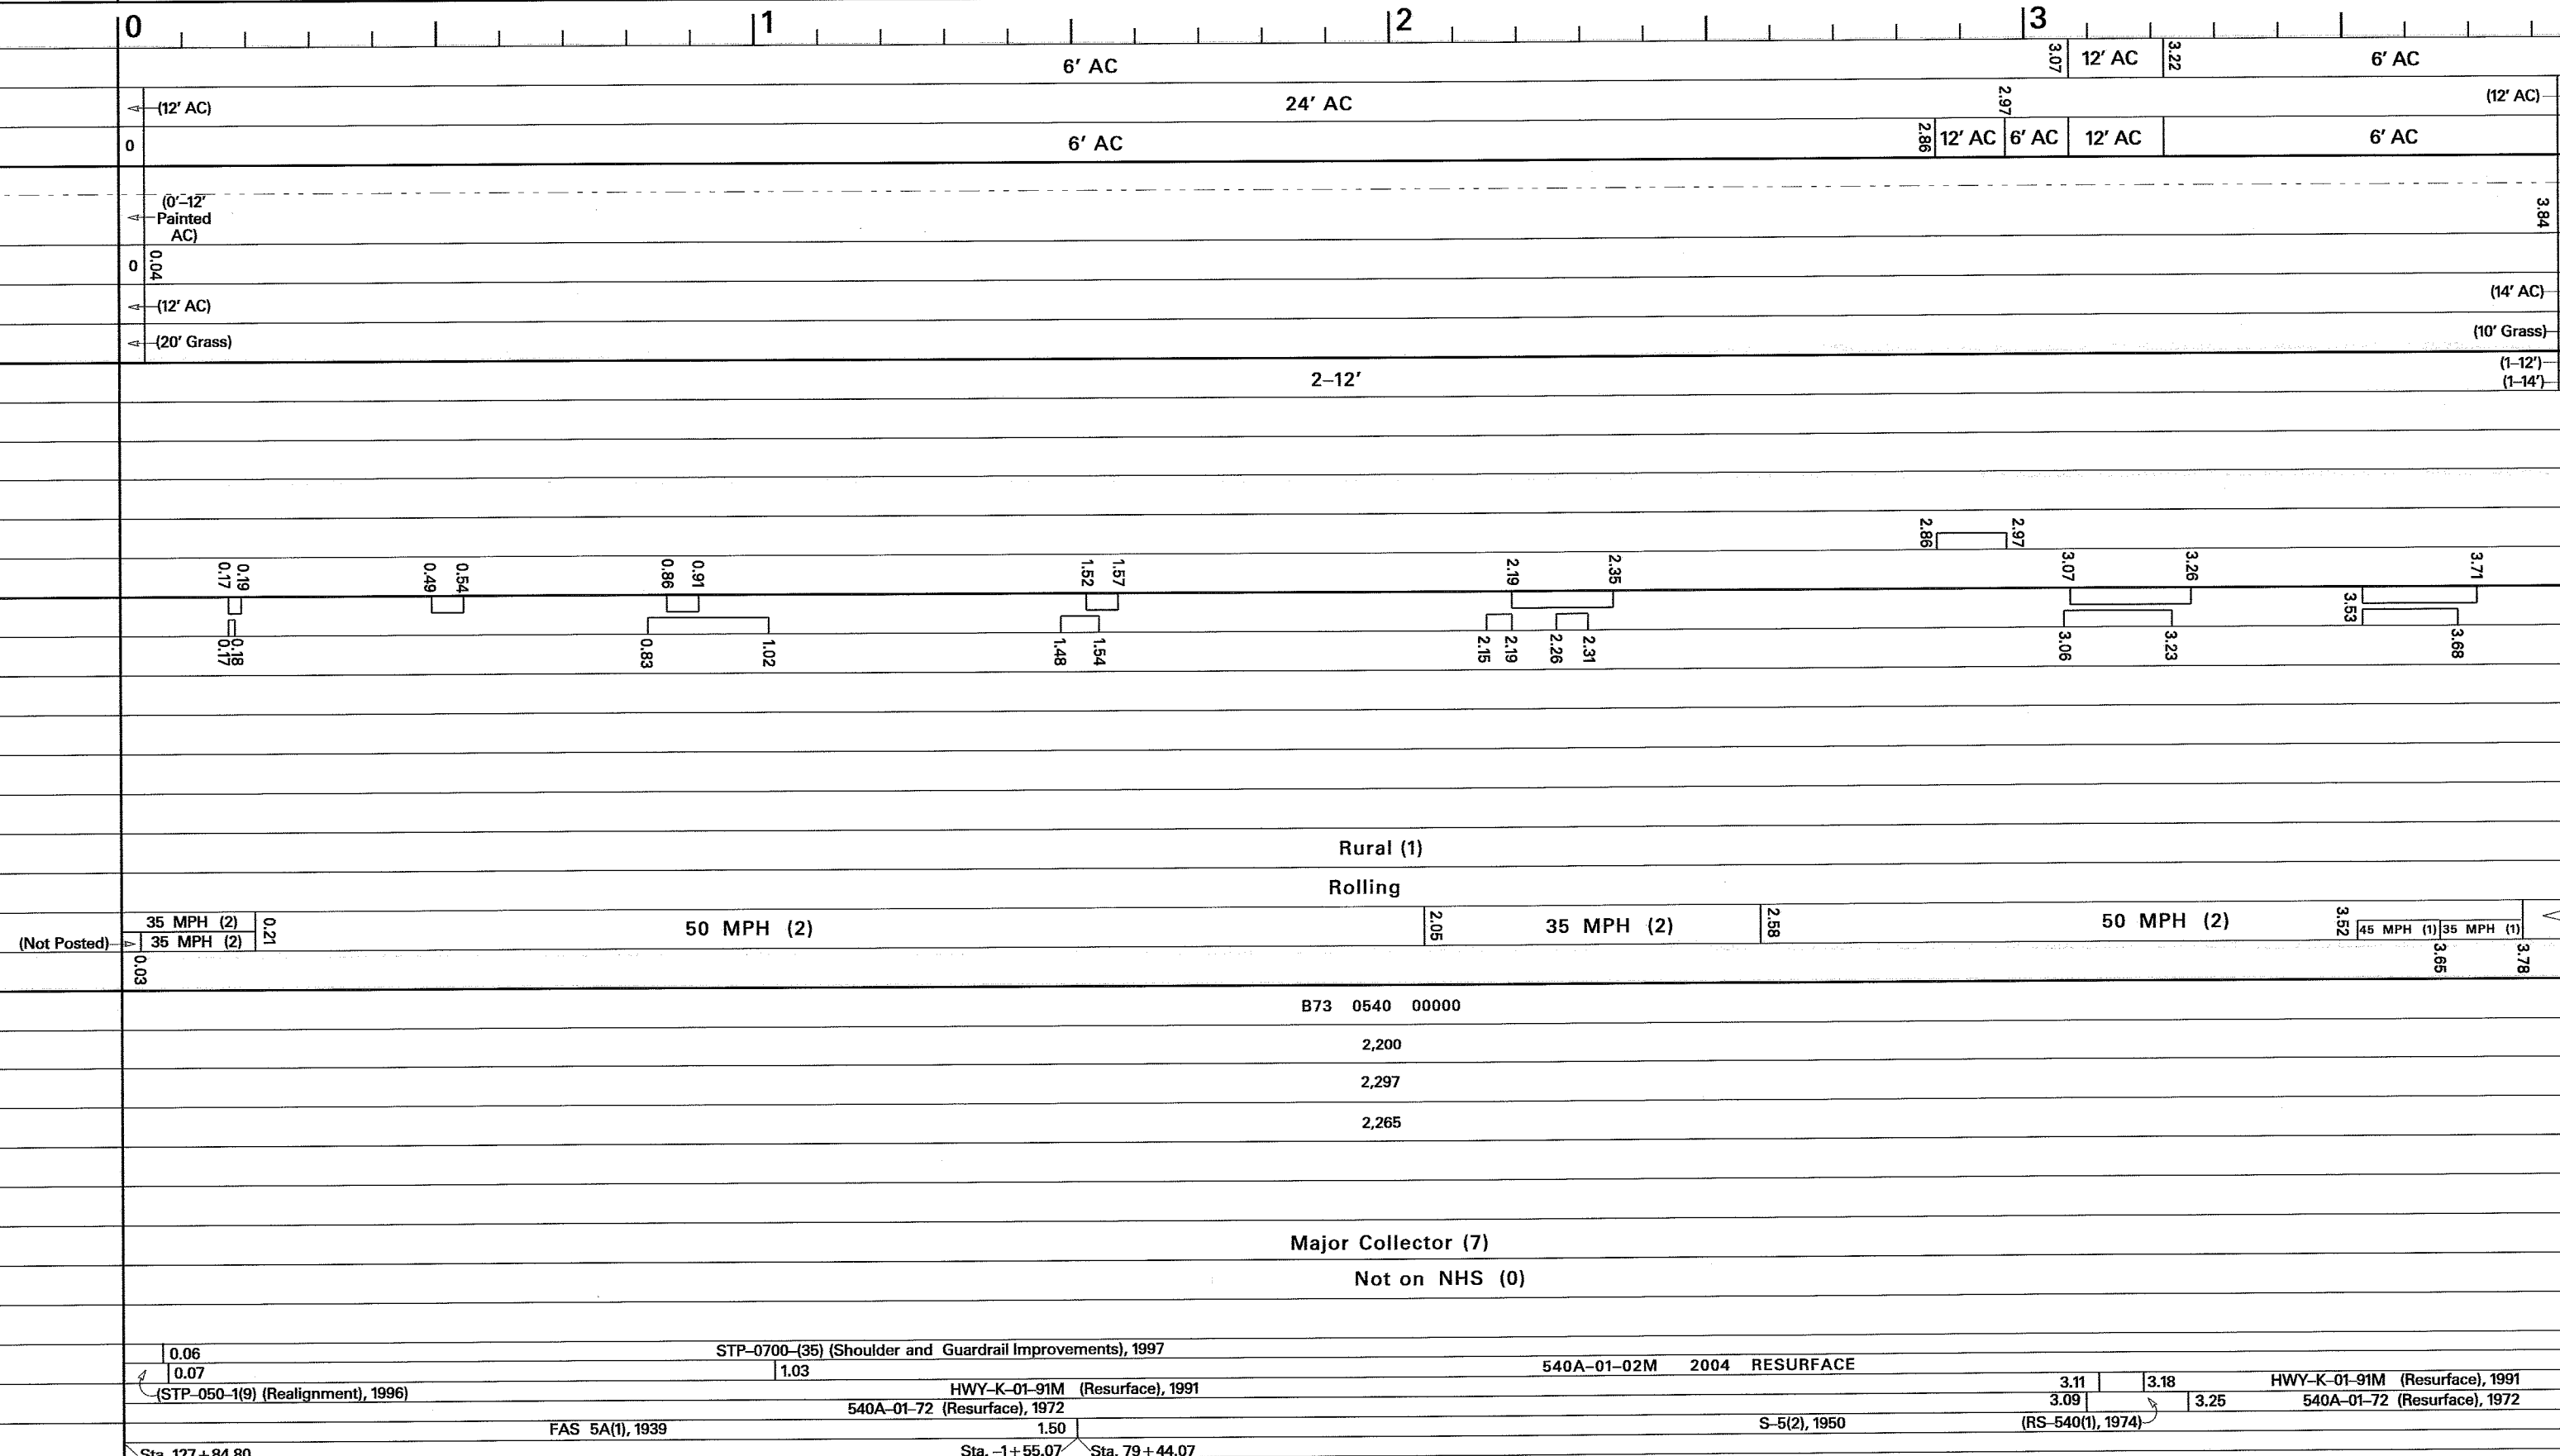

PREPARED BY THE
HIGHWAYS PLANNING BRANCH
IN COOPERATION WITH THE
U.S. DEPARTMENT OF TRANSPORTATION
FEDERAL HIGHWAY ADMINISTRATION

SCALE: (In Miles) 20" = 1 mile

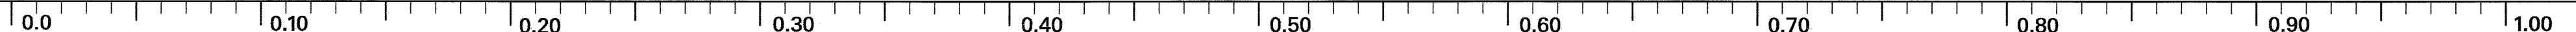

SCALE: (In Miles) 20" = 1 mile

WAIMEA CANYON DRIVE & KOKEE RD.

c. Other Length: * 0.00 miles

SCALE: (In Miles) 2" = 1 mile

[illegible]



Horizontal Clearance

Project No., Type of Construction, and Year Constructed



SCALE: (In Miles) 2" = 1 mile

Previous Projects: Project No. Date and Limits	
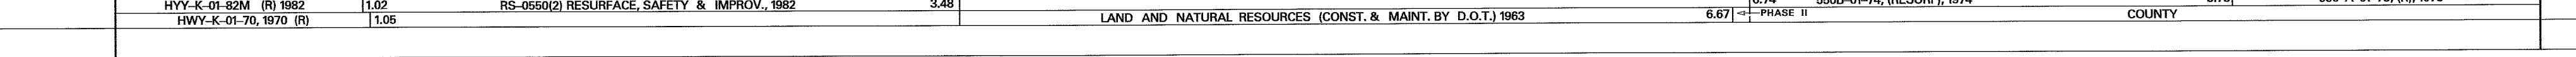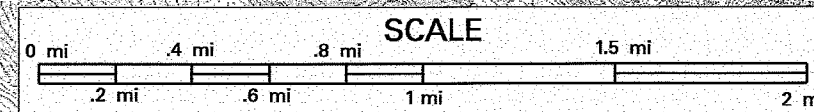

SCALE: (In Miles) 2" = 1 mile

ROAD INVENTORY
KAUAI RTE 560
KUHIO HIGHWAY


STATE OF HAWAII
DEPARTMENT OF TRANSPORTATION
HIGHWAYS DIVISION

PREPARED BY THE
HIGHWAYS PLANNING BRANCH
IN COOPERATION WITH THE
U.S. DEPARTMENT OF TRANSPORTATION
FEDERAL HIGHWAY ADMINISTRATION

Total Route Length: 10.01 miles
a. Survey Length: 10.01 miles
b. Proposed Length: 0.00 miles
c. Other Length: * 0.00 miles

SCALE: (In Miles) 2" = 1 mile

Maintenance Control Sections : Length and Description	
Structure Carrying Road	Bridges (Over 20'): Length, Type, Capacity and Year Constructed
Structure Over Road	Vertical Clearance
	Horizontal Clearance
	Vertical Clearance
	Horizontal Clearance
Right of Way Width (min.-max.) If varies	
Available Right of Way Width (Needs Study)	
Right of Way Fence: Type - Right and Left	
Control of Access: 1-None, 2-Partial, 3-Full	
Jurisdiction, Transfer Phase No. and Date (C to S or S to C)	
Project No., Type of Construction, and Year Constructed	
Project No., Type of Construction, and Year Constructed	

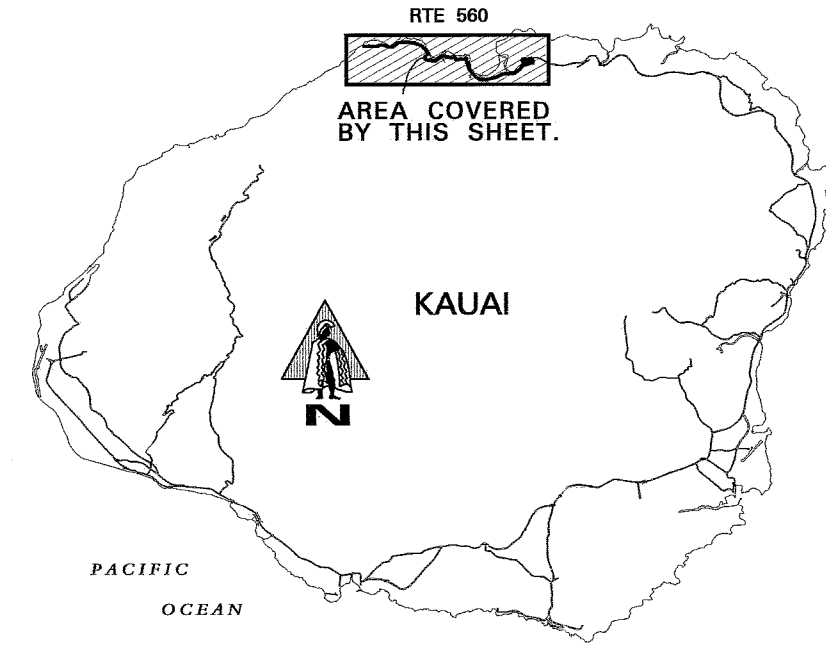


Road Diagram
* MP = Milepost Signage

SCALE: (In Miles) 2" = 1 mile

Divided Highway	Undivided	Shoulder: Width and Type
		Pavement: Width and Type
		Shoulder: Width and Type
		Median: Width and Type
		Median Barriers:
		Shoulder: Width and Type
		Pavement: Width and Type
		Shoulder: Width and Type
Number of Traffic Lanes		
Auxiliary Lanes and Parking Lanes: No. of Lanes and Width (Left Side)		
(Right Side)		
Frontage Road: No. of Lanes, and Width (Right and Left)		
Sidewalk: Width and Type (Right and Left)		
Curb and/or Gutter: Type (Right and Left)		
Protective Devices: Type, Location and Number		All Metal on Metal unless otherwise noted
Illumination: Type, Location and Number		
Curves: Degree of Curvature (Right and Left)		
Superelevation (Range)		
Grades: % Grade, Positive or Negative		
Vertical Curve: Crest or Sag, Curve Limits		
Area and Development:		
Terrain: 1-Flat, 2-Rolling, 3-Mountainous		
Speed: 1-Design, 2-Posted		
Intersection Control Devices: Type, Location and Cycle Timing		
Traffic Stations (Current Year)		
HPMS Stations – AADT 2009		
HPMS Stations – AADT 2008		
HPMS Stations – AADT 2007		
DOD Sections		
Census Tracts		
Functional Classification		
National Highway System (NHS)		
Previous Projects: Project No., Date and Limits		

SCALE: (In Miles) 2" = 1 mile

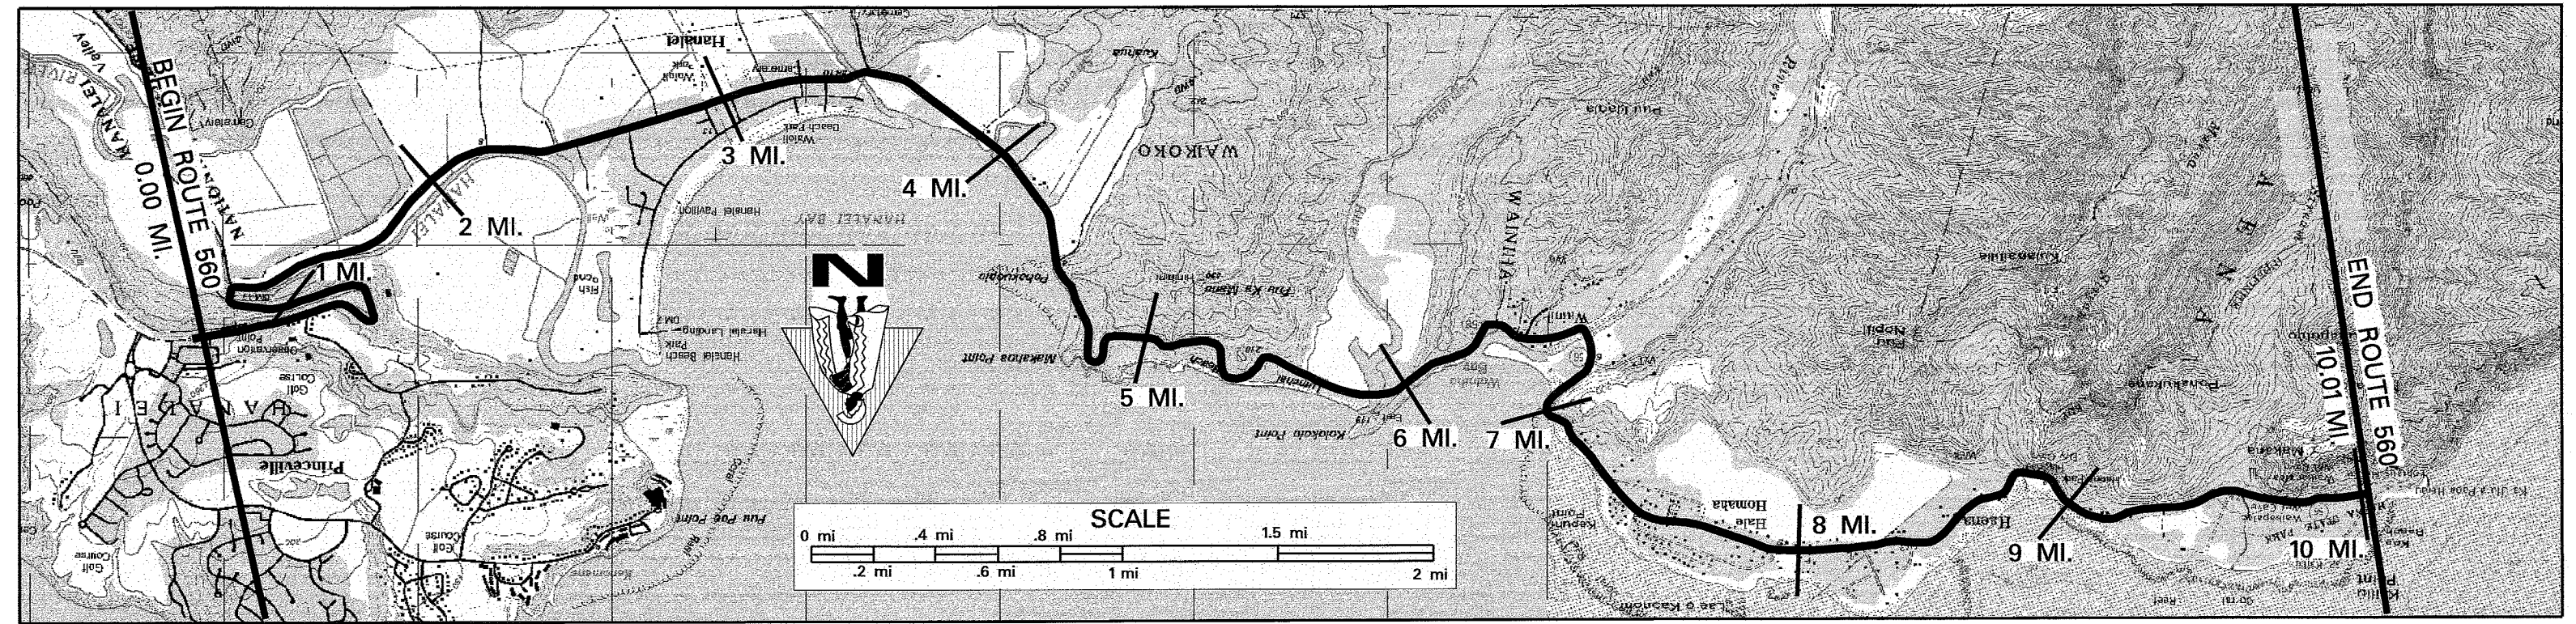


Begin 560 A same as Begin Route.		560 A (10.01 mi.)		End 560 A same as End Route 560.	
Steel Pratt Truss 1912 H-10		R.C. Flat Slab 1912, H-15		R.C. Flat Slab 1913, H-10	
113' 120'		90' 38'		45' 42'	
17'		13'		13'	
Grass and Small Trees		Residential		Trees and Brush	
Wire 10' 18'		Wood 8' Chain Link 6'		Residential with Trees and Bushes	
None		Wire 15'-25'		State	
560A-02-96M, 1997		560A-01-96M, 1997		560A-03-99, SHLDR. IMPRV. 2005	
560A-01-86M, (R) 1986		560A-01-00M, (Resurf.) 2000		560-02-70 1970	
560-01-85M, (Resurf.) 1985		560A-01-86M, (R) 1986		560-01-85M, (Resurf.) 1985	

ROAD INVENTORY
KAUAI RTE 570
AHUKINI ROAD

STATE OF HAWAII
DEPARTMENT OF TRANSPORTATION
HIGHWAYS DIVISION

PREPARED BY THE
HIGHWAYS PLANNING BRANCH
IN COOPERATION WITH THE
U.S. DEPARTMENT OF TRANSPORTATION
FEDERAL HIGHWAY ADMINISTRATION

Total Route Length: 1.12 miles
a. Survey Length: 1.12 miles
b. Proposed Length: 0.00 miles
c. Other Length: * 0.00 miles
*

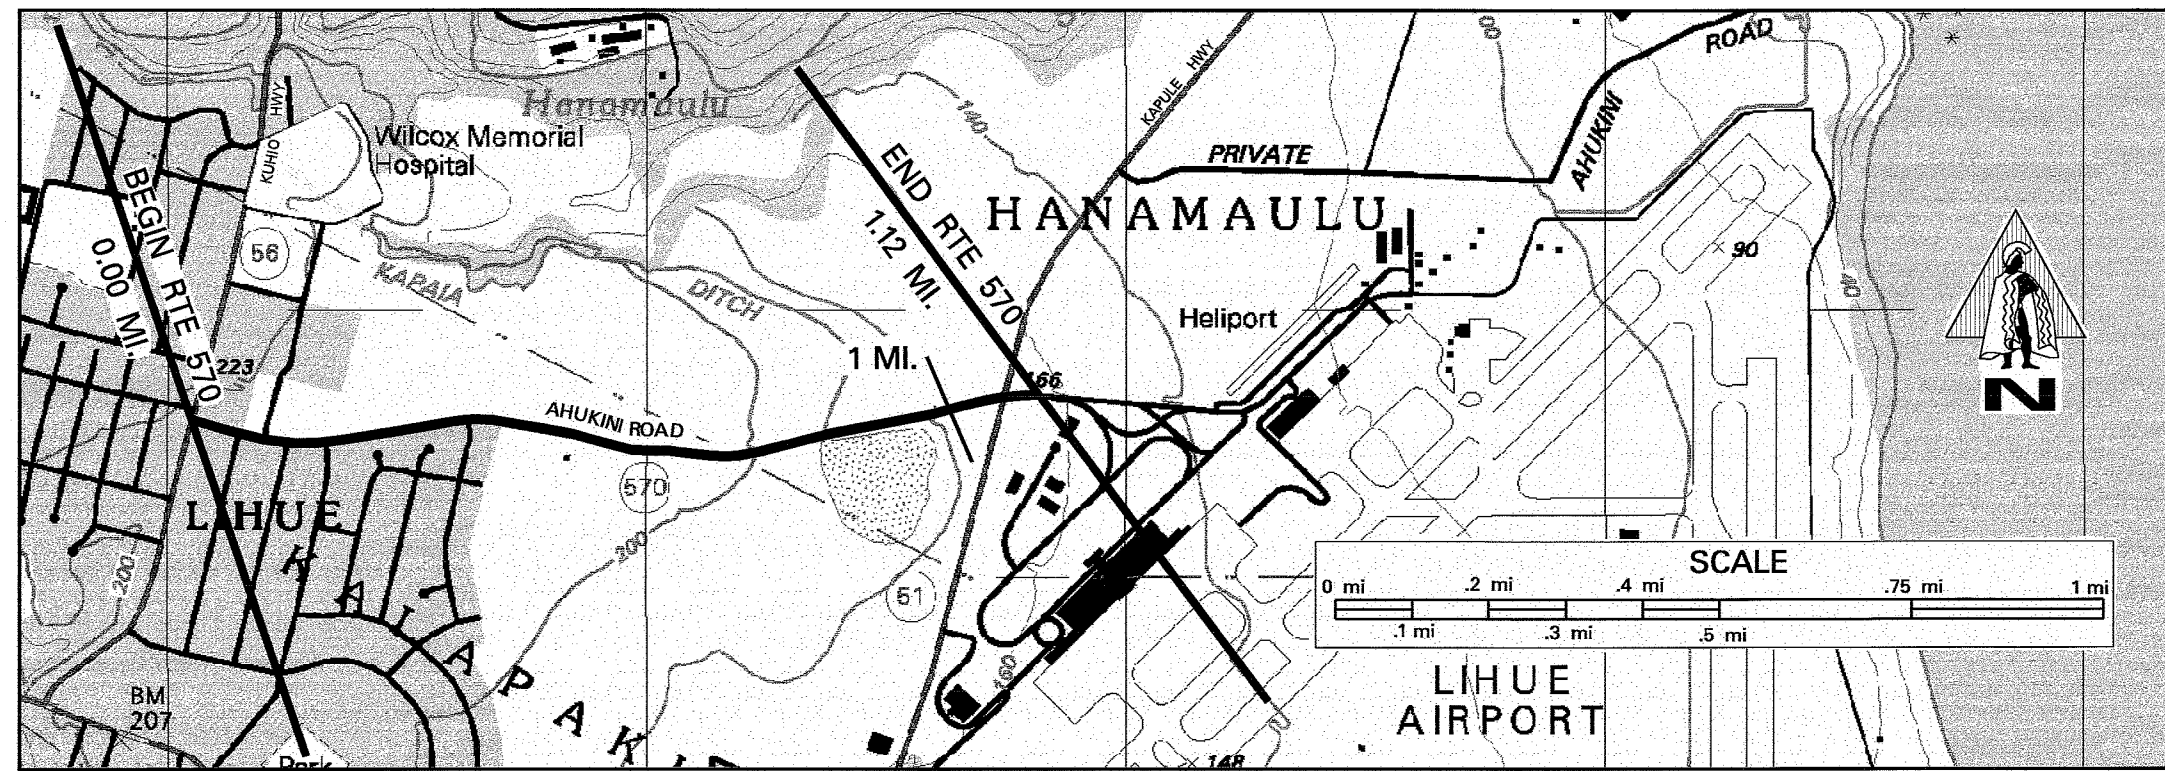

SCALE: (In Miles) 4" = 1 mile



Maintenance Control Sections : Length and Description

BEGIN 570 A ON AHUKINI RD. 30' S.E. OF CENTER-
LINE INTERSECTION / KUHIO HWY. 570 A (1.12 MI.)
END 570 A - SAME AS END RTE 570

Structure Carrying Road
Bridges (Over 20'): Length, Type, Capacity and Year Constructed
Vertical Clearance
Horizontal Clearance
Vertical Clearance
Horizontal Clearance

Right of Way Width (min.-max.) if varies
Available Right of Way Width (Needs Study)
Right of Way Fence: Type - Right and Left
Control of Access: 1-None, 2-Partial, 3-Full
Jurisdiction, Transfer Phase No. and Date (C to S or S to C)
Project No., Type of Construction, and Year Constructed
Project No., Type of Construction, and Year Constructed

120'
RESIDENTIAL CLEAR 1000' - SUGAR CANE
NONE
NONE
STATE
570A-01-92M (R), 1993
F-051-107, 1988

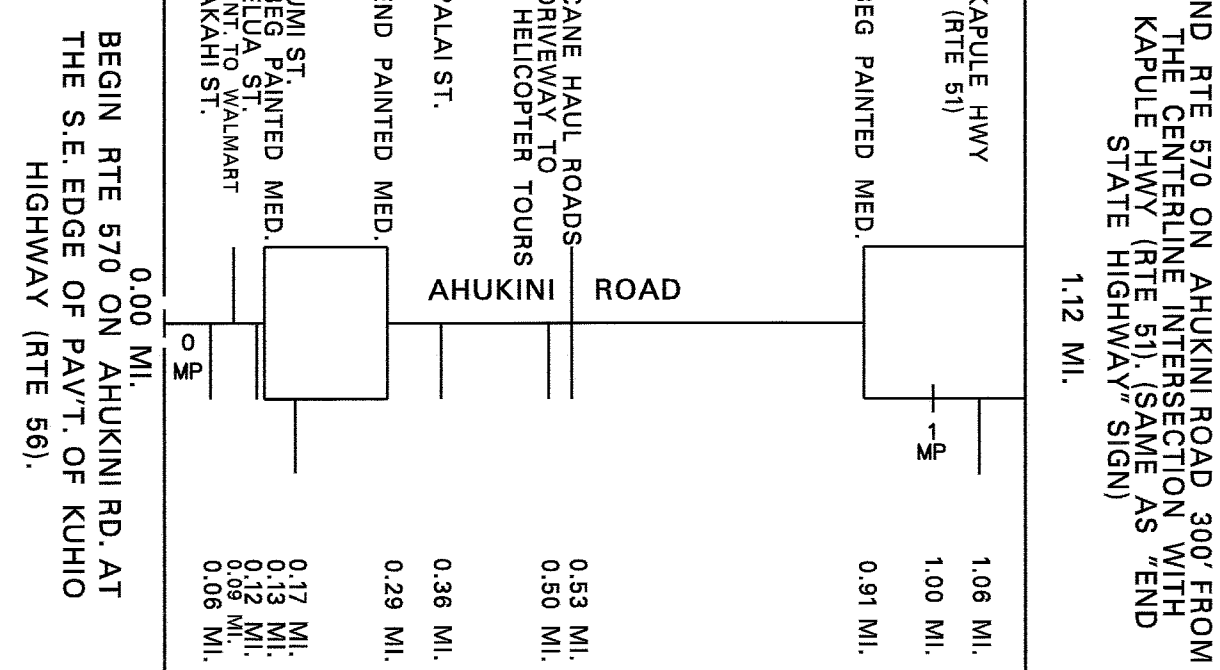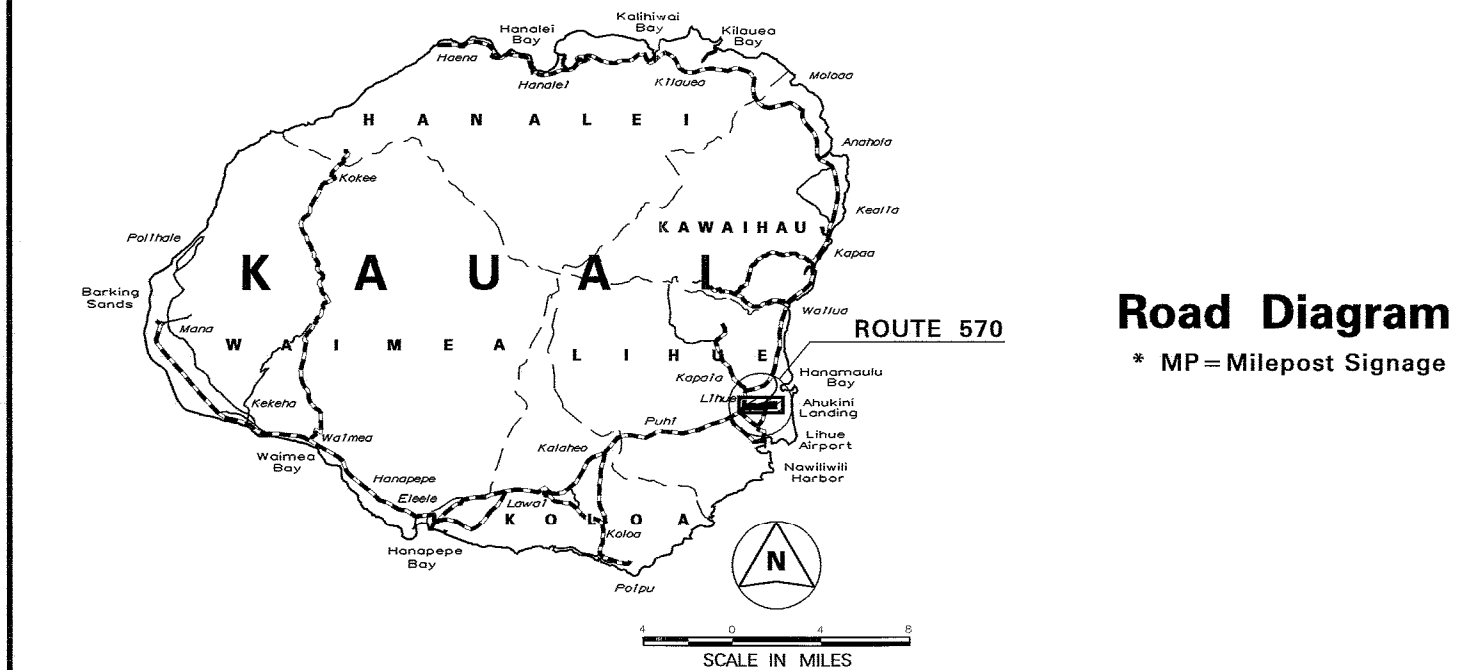

SCALE: (In Miles) 4" = 1 mile

Shoulder: Width and Type
Pavement: Width and Type
Shoulder: Width and Type
Median: Width and Type
Median Barriers:
Shoulder: Width and Type
Pavement: Width and Type
Shoulder: Width and Type

6' GRAVEL
24' AC
0
12' PAINTED AC
0
12' AC
4' AC/6' GRASS

Number of Traffic Lanes
Auxiliary Lanes and Parking Lanes: No. of Lanes and Width (Left Side)
(Right Side)
Frontage Road: No. of Lanes, and Width (Right and Left)
Sidewalk: Width and Type (Right and Left)
Curb and/or Gutter: Type (Right and Left)
Protective Devices: Type, Location and Number
Illumination: Type, Location and Number
Curves: Degree of Curvature (Right and Left)

2-12'
12' (L) TL
4' CONC.
(CONC. CURB W/ 2' CONC. GUTTER)
NONE
MV

Superelevation (Range)
Grades: % Grade, Positive or Negative
Vertical Curve: Crest or Sag, Curve Limits
Area and Development:
Terrain: 1-Flat, 2-Rolling, 3-Mountainous
Speed: 1-Design, 2-Posted

SMALL URBAN (2)
FLAT (1)
35 MPH (2)
NOT POSTED
35 MPH (2)
3 PHASE

Intersection Control Devices: Type, Location and Cycle Timing

B73 0570 00000 B73 0570 00017 (B73 0570 00106)

Traffic Stations (Current Year)

HPMS Sections - AADT 2009 9,300 11,400 (9,800)

HPMS Sections - AADT 2008 11,328 13,160 (10,243)

HPMS Sections - AADT 2007 9,395 13,760 (10,710)

DOD Sections

Census Tracts

Functional Classification

PRINCIPAL ARTERIAL (14)

National Highway System (NHS)

ON NHS (1)

Previous Projects: Project No., Date and Limits

S-0570 (1), 1984

SCALE: (In Miles) 4" = 1 mile

**STATE OF HAWAII
DEPARTMENT OF TRANSPORTATION
HIGHWAYS DIVISION**


**PREPARED BY THE
HIGHWAYS PLANNING BRANCH**

**IN COOPERATION WITH THE
U.S. DEPARTMENT OF TRANSPORTATION
FEDERAL HIGHWAY ADMINISTRATION**

a. **Survey Length:** 3.92 miles

b. **Proposed Length:** 0.00 miles

c. **Other Length: *** 0.00 miles

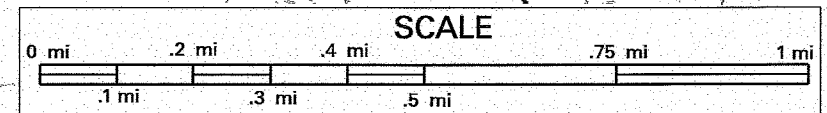

BEGIN 583A - ON MAALO ROAD 18' N.W. OF KUHIO HIGHWAY (RTE 56)	583A (3.92 MI.)	END 583A - SAME AS ROUTE END 3.92
--	-----------------	-----------------------------------

[illegible]

Available Right of Way Width (Needs Study)

Control of Access: 1-None, 2-Partial, 3-Full

Project No. Type of Construction and Year Constructed

Project No., Type of Construction, and Year Constructed	1	2	

[illegible][illegible]

Auxiliary Lanes and Parking Lanes: No. of Lanes and Width (Left Side)

Frontage Road: No of Lanes and Width (Right and Left)

Curb and/or Curbcut: Type (Right and Left)

1			
2			
Curves: Degree of Curvature (Right and Left)

Grades: %	Grade, Positive or Negative

Area and Development:

Speed: 1-Design, 2-Posted

Traffic Stations (Current Year)

HPMS Sections – AADT 2008

DOD Sections

Functional Classification

National Highway System
